




EAST ELEVATION

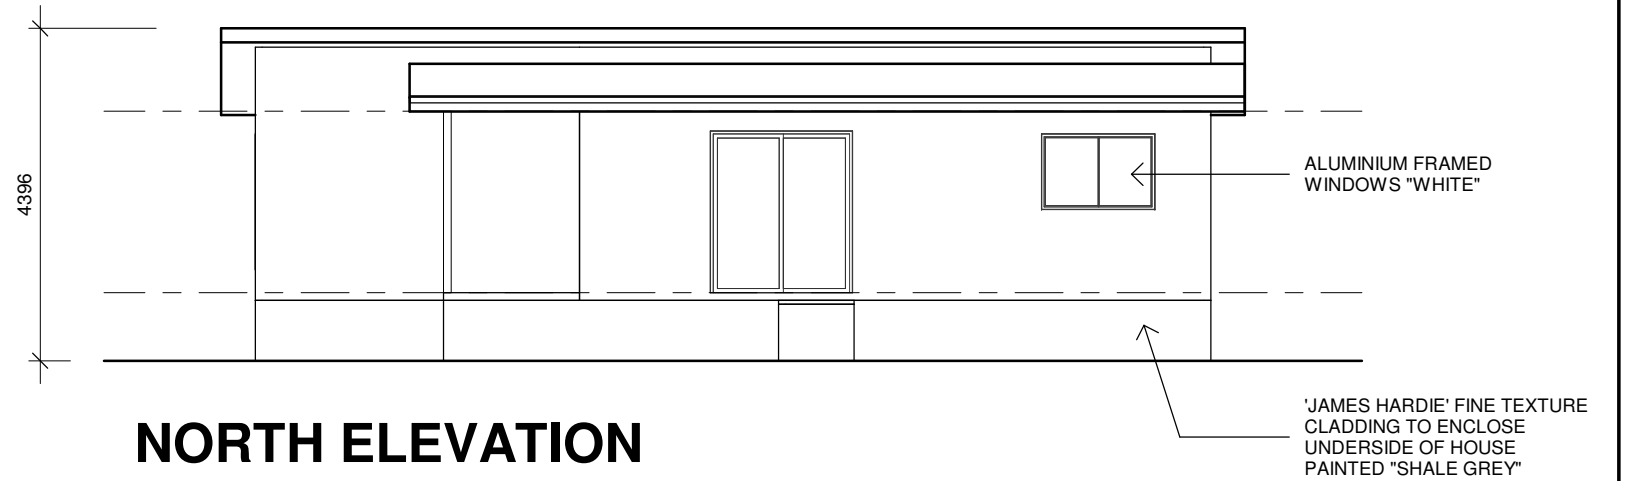

NORTH ELEVATION

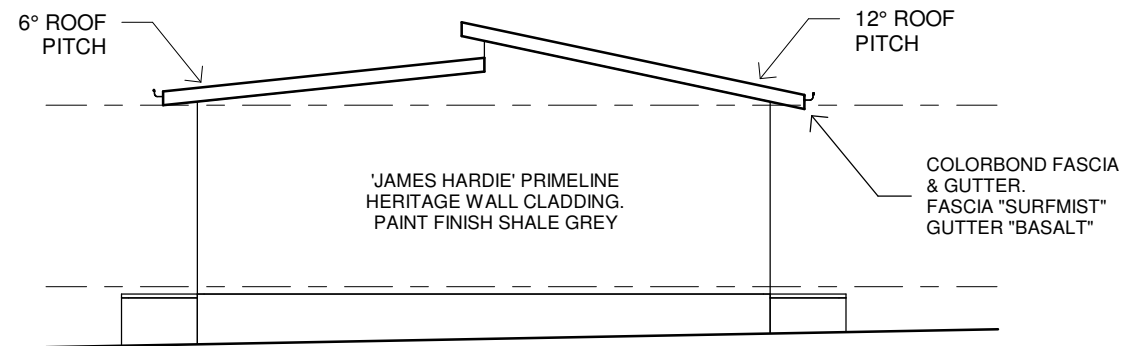

WEST ELEVATION

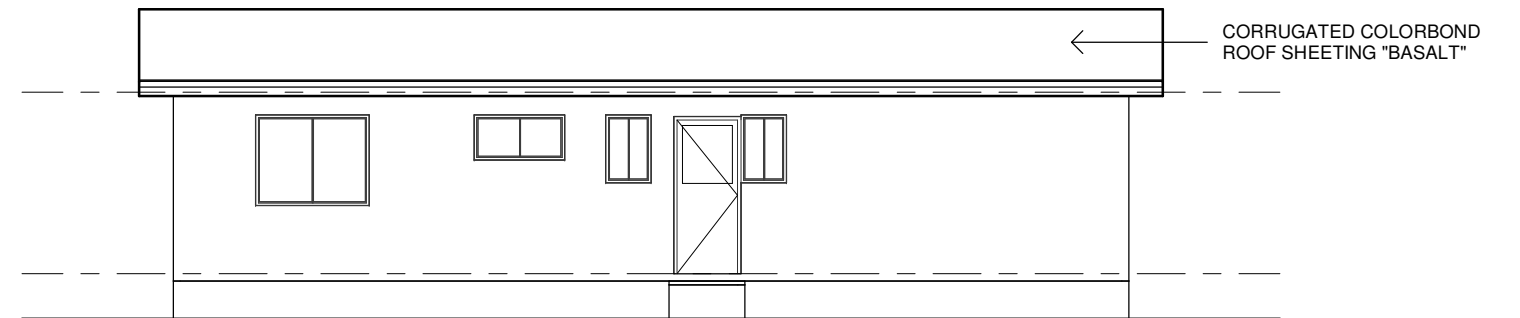

SOUTH ELEVATION

CLIENT: BEN NORCOTT

LOCATION: 1A WORTH STREET,
YASS NSW 2582



**TRANSPORTABLE
HOMES**

AMMRAD PTY LTD. trading as
LLOYDS TRANSPORTABLE HOMES
ACN 062 532 067 LIC No52283C

AREA = 79.51m²

SCALE 1:100

DATE 15/05/24

SHEET 2 OF 2