


Site Calculations

SITE AREA	9,868.62m <sup>2</sup>
EXISTING FLOOR AREA	0.00m <sup>2</sup>
PROPOSED AREA	63.00m <sup>2</sup>

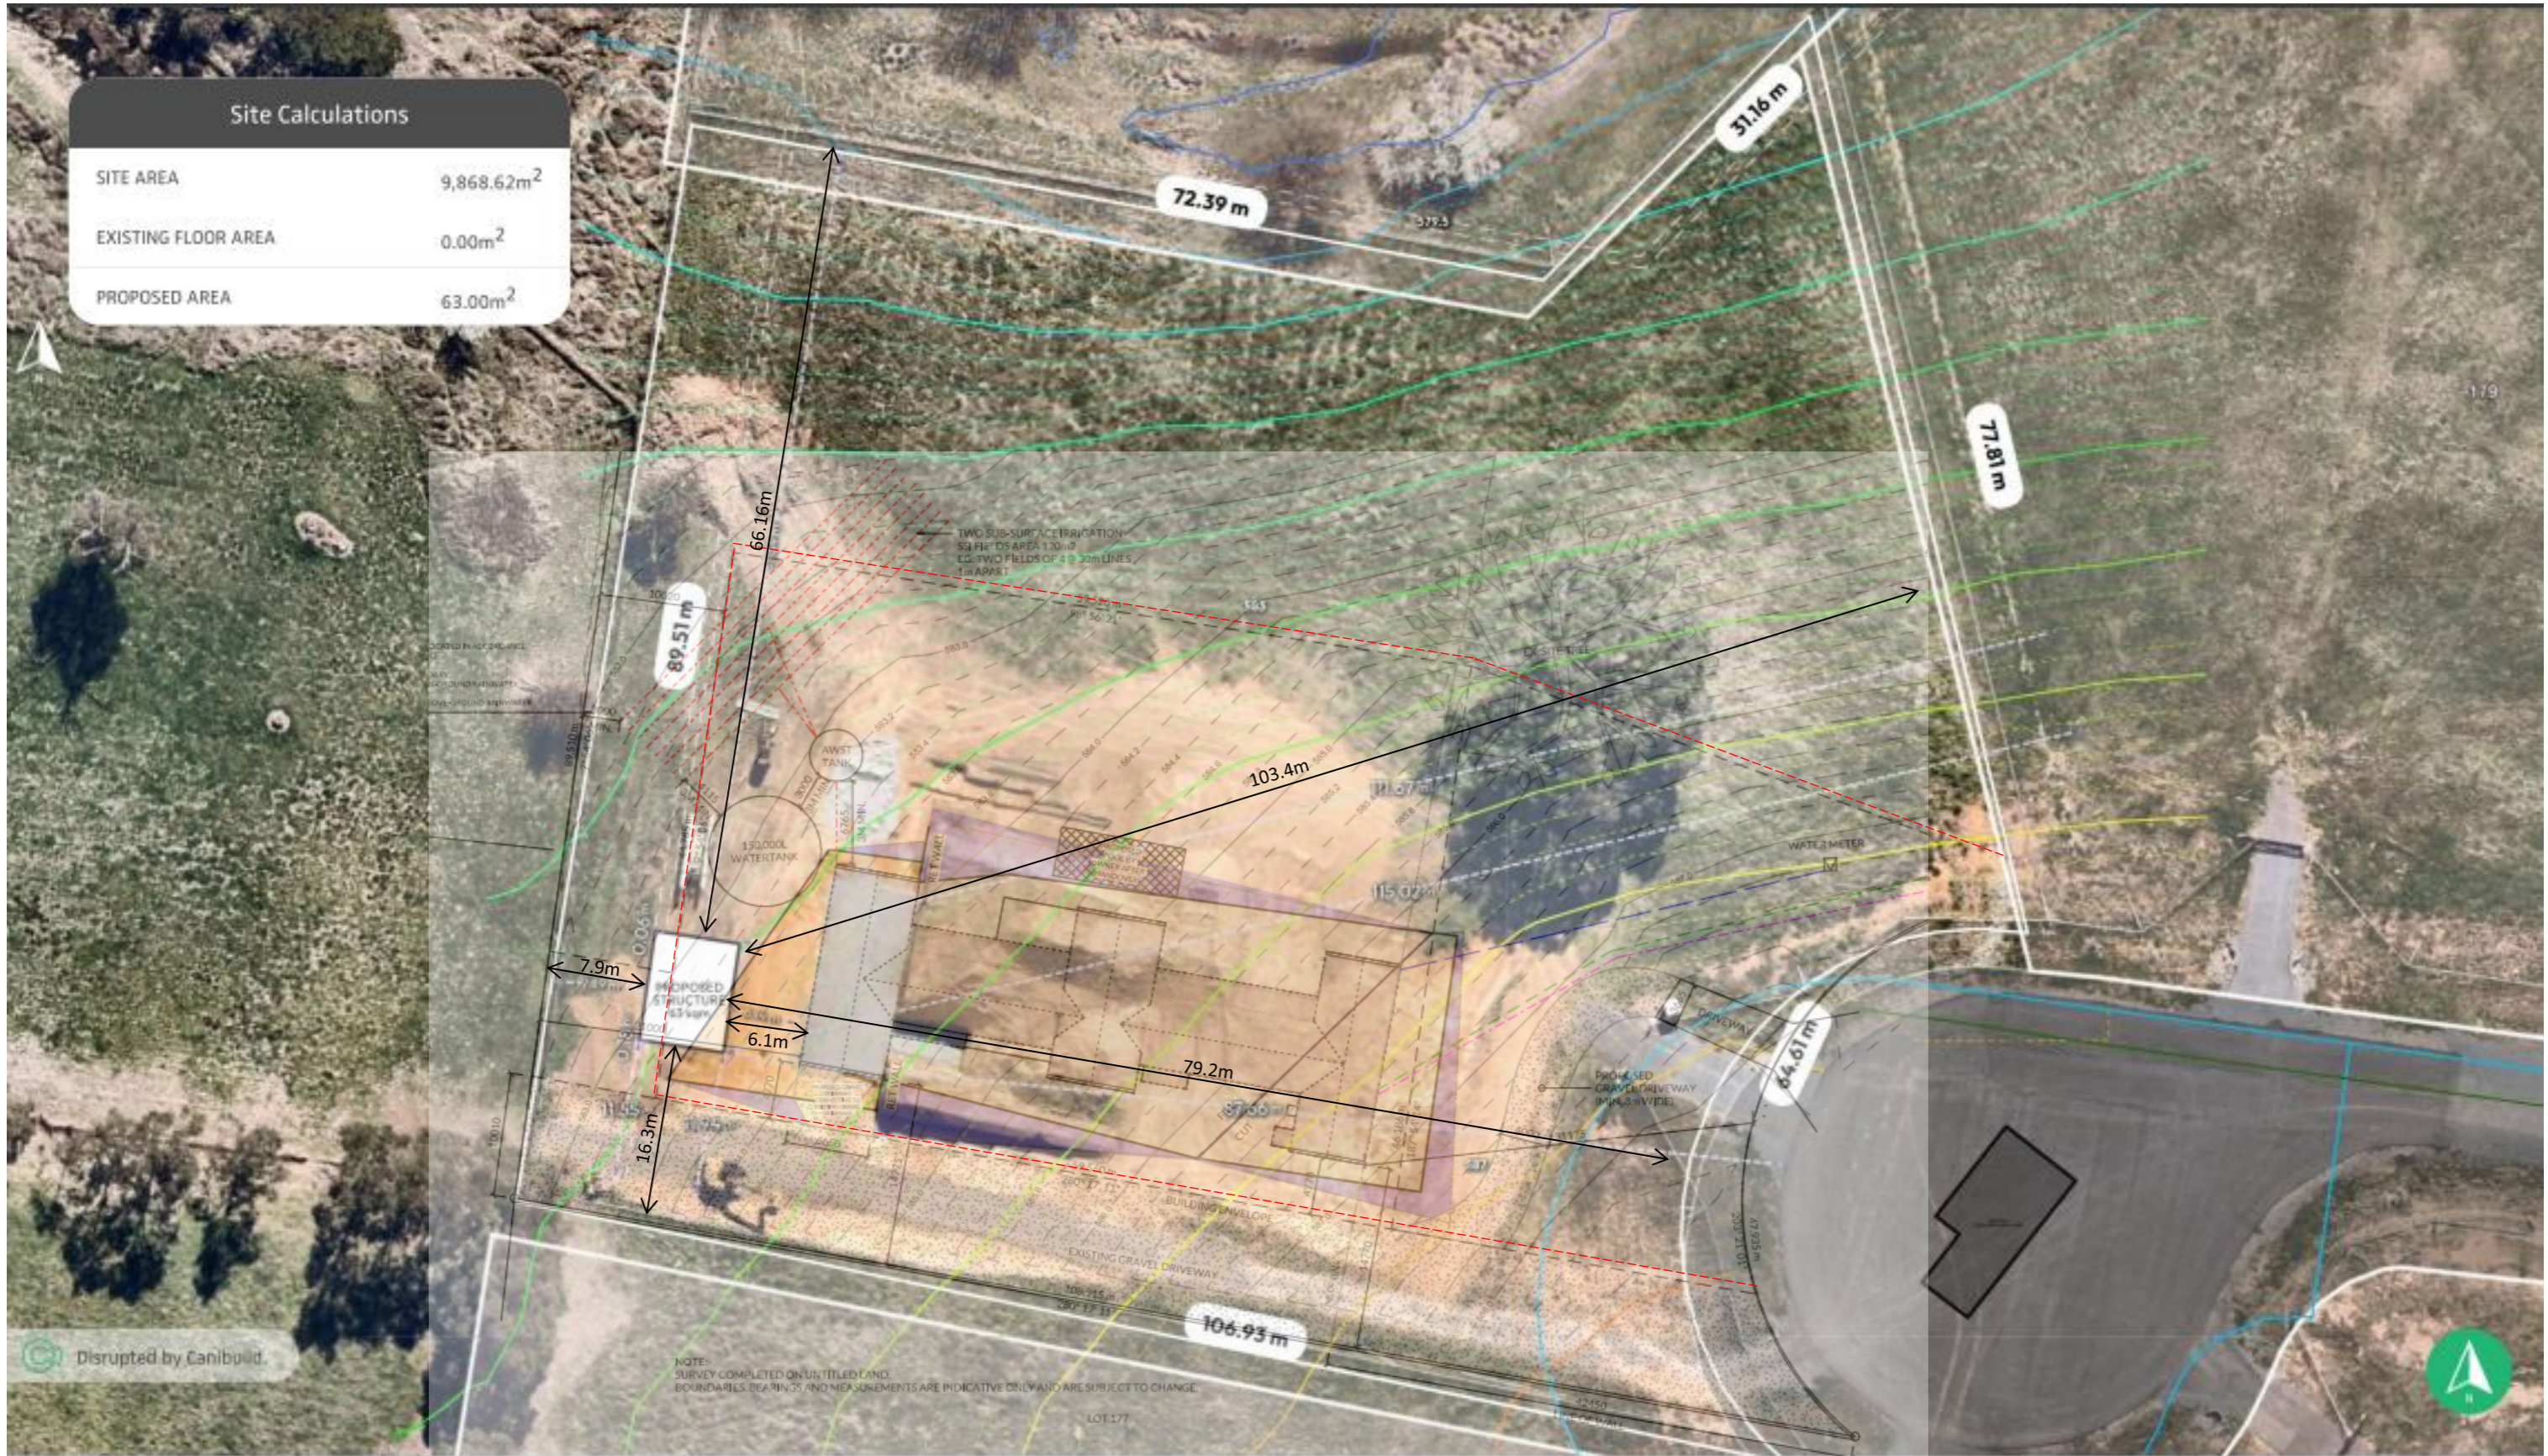

Disrupted by Canibuild

Client Name \_\_\_\_\_ Client Email \_\_\_\_\_ Client Phone \_\_\_\_\_ Signature \_\_\_\_\_



**Copyright Statement**  
 This plan always remains the copyright of designer & shall not be used other than for the project work intended without written authority. No part may be reproduced by any other exclusive right be exercised without permission. Legal enforcement will be taken on copyright infringement.

**Disclaimer**  
 This is not an official document, and may not comply with current laws or industry standards. You should make your own enquiries and seek independent advice from relevant industry professionals before acting or relying on the contents of this document.

ALL DIMENSIONS ARE IN METRES. DO NOT SCALE FROM PLANS.

**Generated by** Yass Office  
 masteelyass@bigpond.com

**Property Details**  
 4 Graciano Pl, Murrumbateman, NSW 2582, Australia  
 Lot/DP: 180/-/DP1269930

Sheet Name Site Plan	Sheet no. 1	Lic no. 225516C	Job no.
Design Anthony Watson	Scale 1:500@A3	1 <sup>st</sup> version date: 20/01/2025	Current version date: 20/01/2025
		Version # 3	