



JLL DESIGNS  
YASS NSW  
m: 0437 111 091  
e: jlldesigns.22@gmail.com

ADDRESS:  
**UNIT 7/ 37 DUTTON STREET, YASS**

Client **HAYDEN MELLROSS**

Drawing Title **SITE PLAN - OVERALL**

Dwg Status **UNDER REVISION**

REVISION DESCRIPTION  
**UNDER REVISION 2**

DRAWN  
**JLAURIE**

THIS DRAWING IS SUBJECT TO COPYRIGHT AND MUST NOT BE COPIED WITHOUT AUTHORISATION FROM JLL DESIGNS. ALL DIMENSIONS ARE IN MILLIMETRES UNLESS STATED OTHERWISE.

PROJECT START DATE  
**NOV 2024**

PROJ No:  
**J140**




DWG No:  
**A050**

**02.12.2024**

SCALE:  
AS SHOWN ON **A3**

REV  
**B**



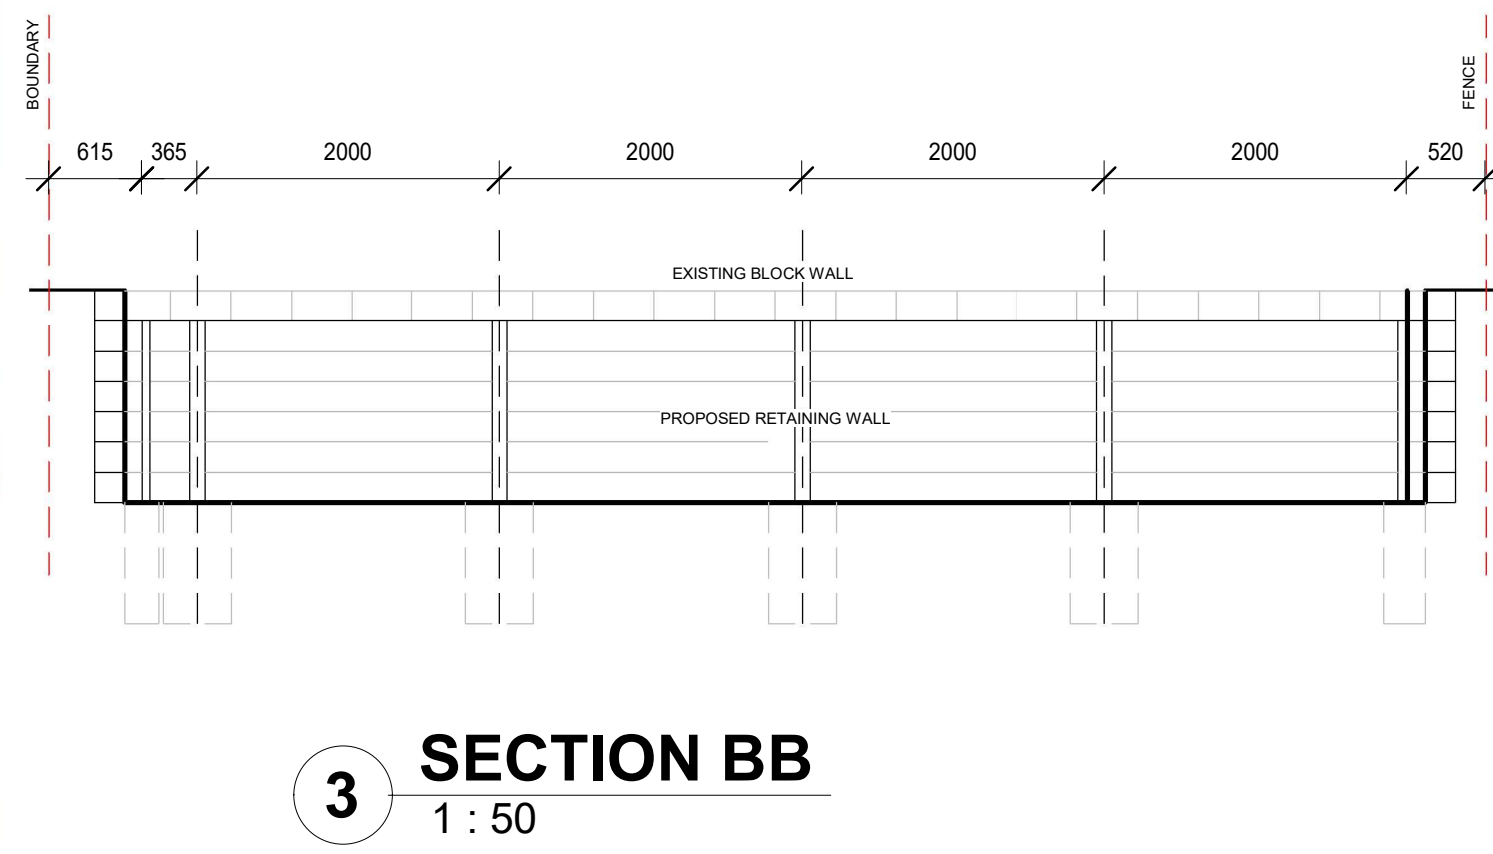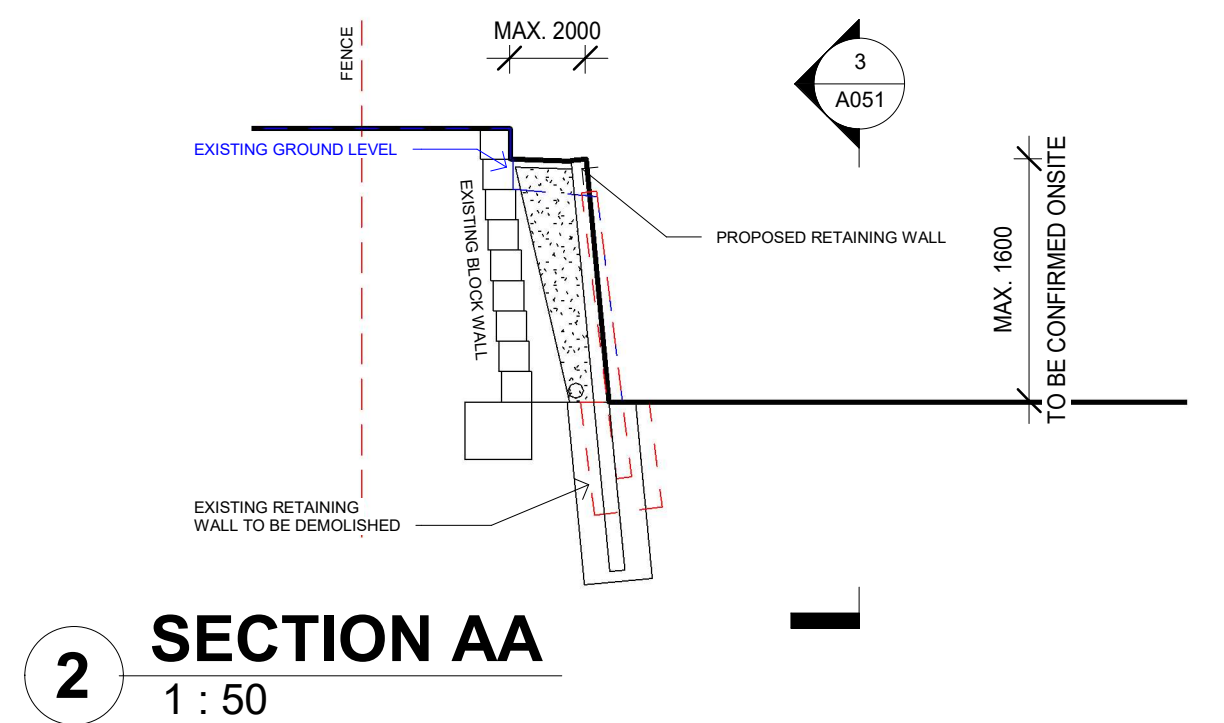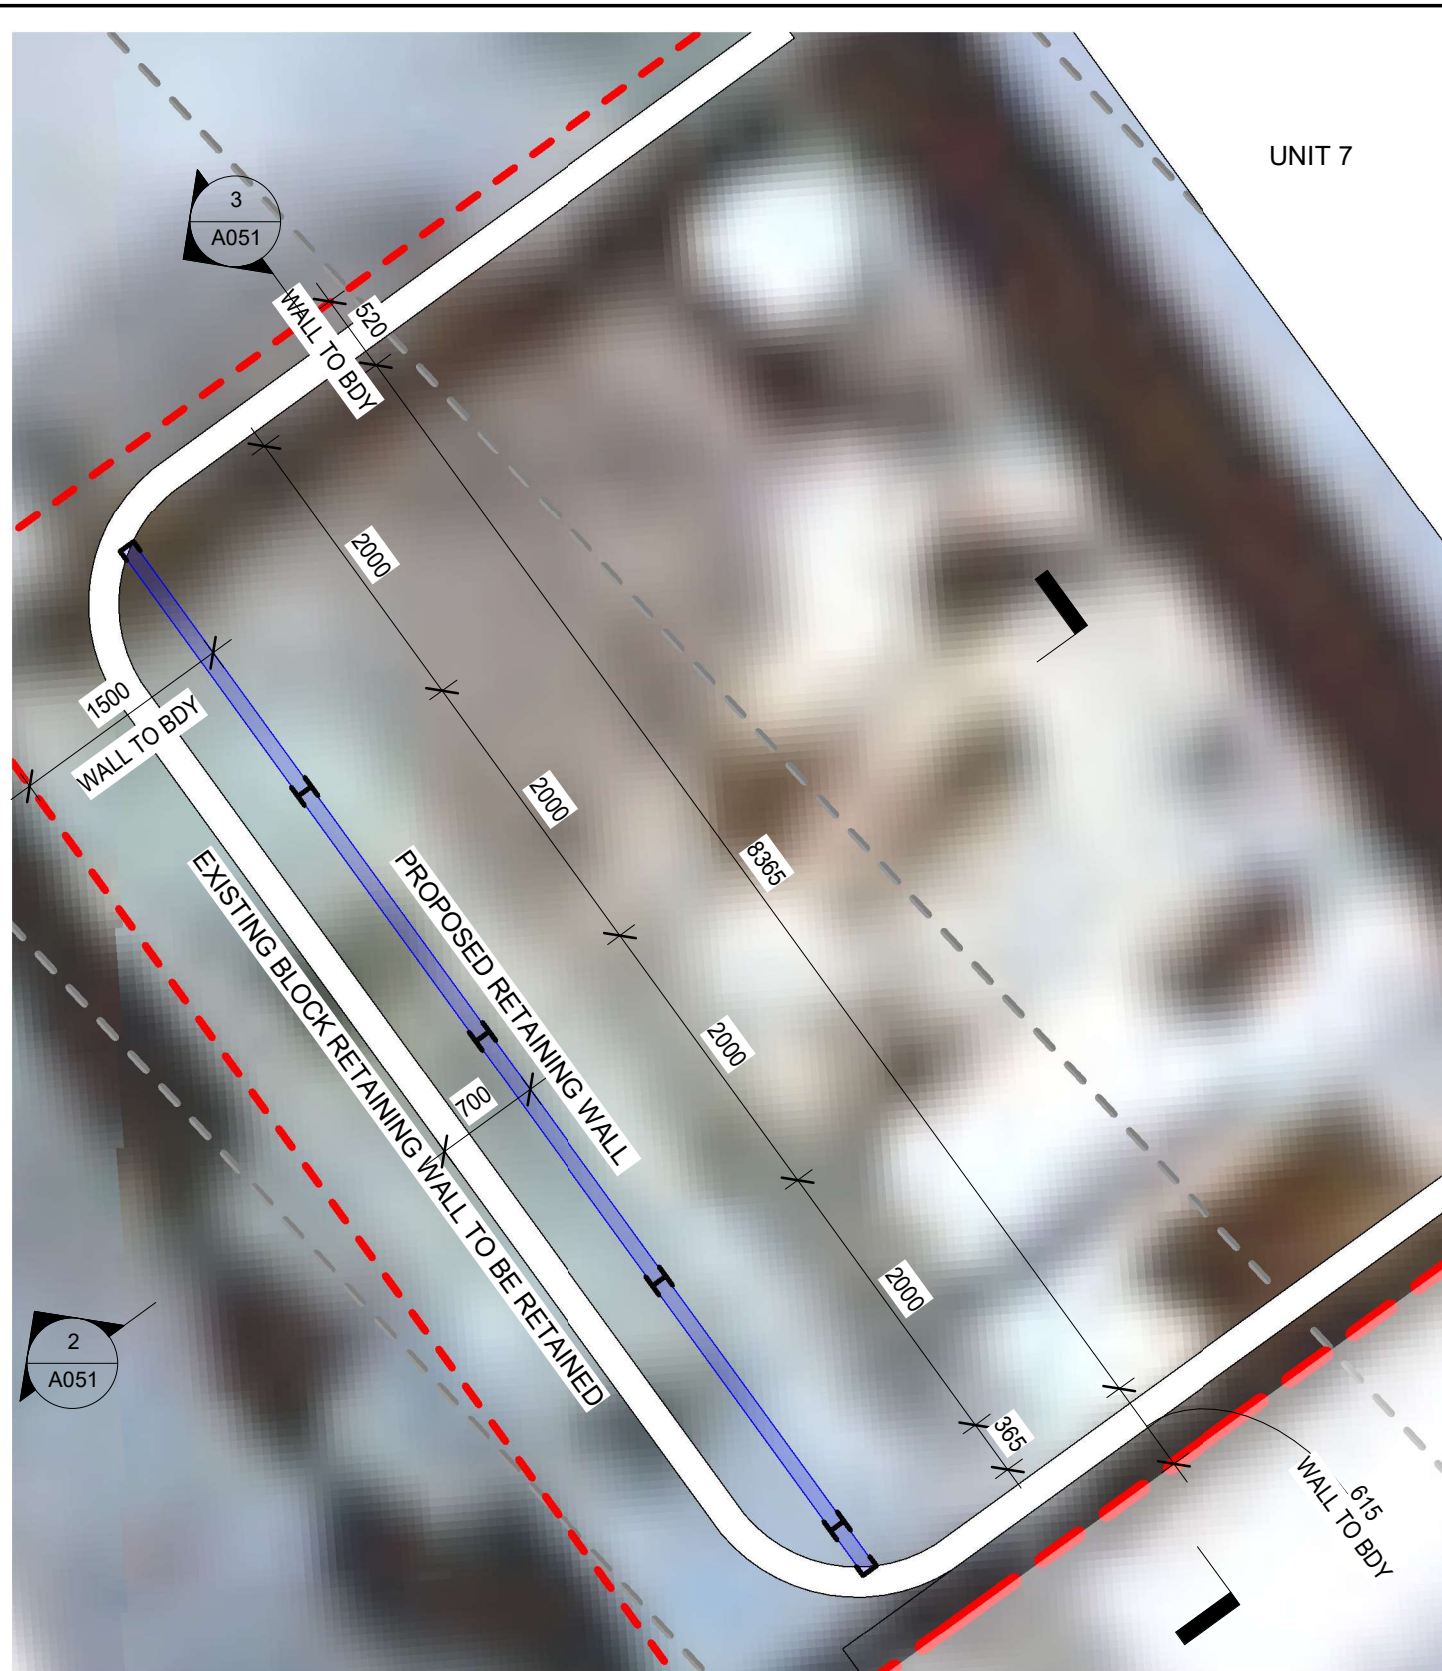

**1** **DETAIL PLAN**  
1 : 50

**3** **SECTION BB**  
1 : 50



JLL DESIGNS  
YASS NSW  
m: 0437 111 091  
e: jlldesigns.22@gmail.com

ADDRESS:  
**UNIT 7/ 37 DUTTON STREET, YASS**

Client **HAYDEN MELLROSS**

REVISION DESCRIPTION **UNDER REVISION 2** 02.12.2024

SCALE :  
AS SHOWN ON **A3**

Drawing Title **DETAIL PLAN AND SECTIONS**

DRAWN **JLAURIE** PROJECT START DATE **NOV 2024**

PROJ No: **J140**

REV **B**

Dwg Status **UNDER REVISION**

THIS DRAWING IS SUBJECT TO COPYRIGHT AND MUST NOT BE COPIED WITHOUT AUTHORISATION FROM JLL DESIGNS. ALL DIMENSIONS ARE IN MILLIMETRES UNLESS STATED OTHERWISE.

DWG No: **A051**