




NOTE
 • TITLE BOUNDARIES ARE FROM PLAN DIMENSIONS ONLY AND WERE NOT MARKED OR DETERMINED AS PART OF THIS SURVEY.
 • ONLY SERVICES VISIBLE AT THE TIME OF THIS SURVEY ARE SHOWN ON THIS PLAN.
 • ALL TREES LESS THAN 12 METRES HIGH ARE SHOWN WITH NO HEIGHT.

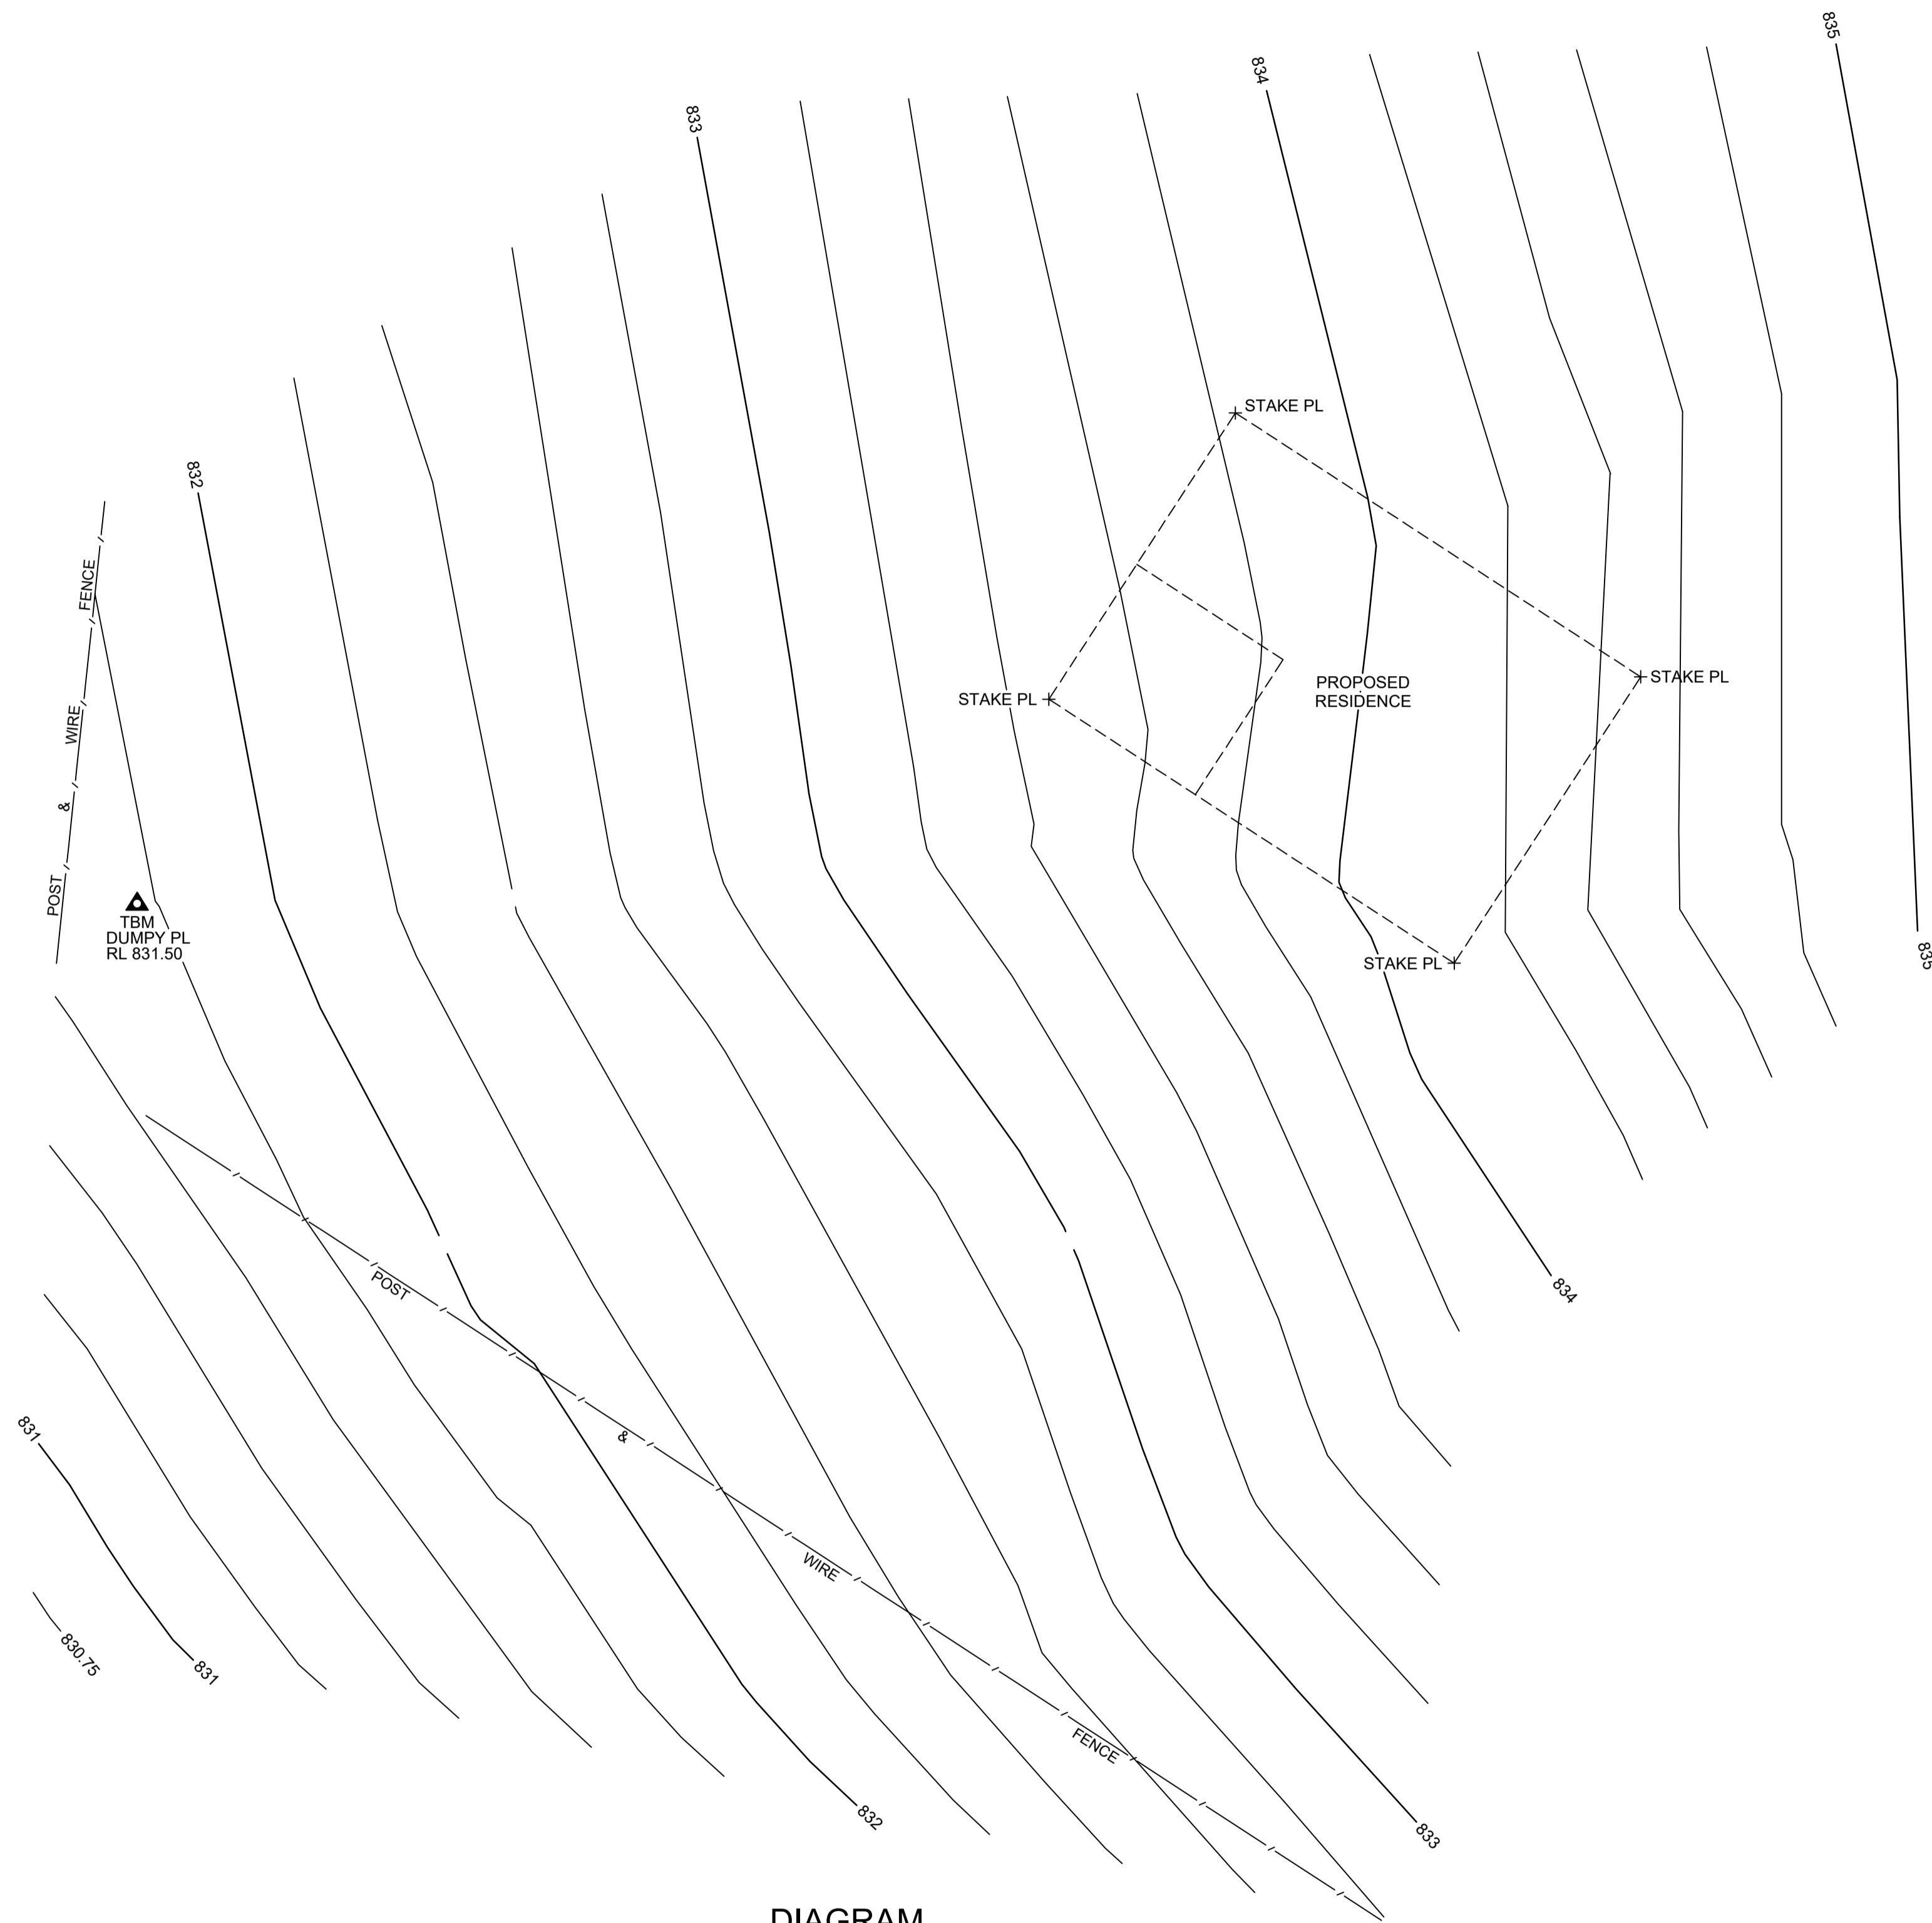

DIAGRAM

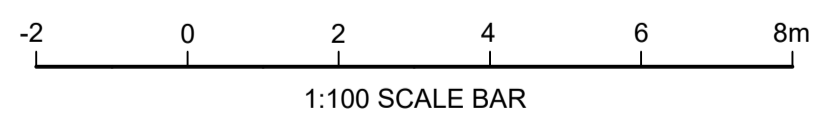

ⓔ DENOTES EASEMENT FOR TRANSMISSION LINE VARIABLE WIDTH

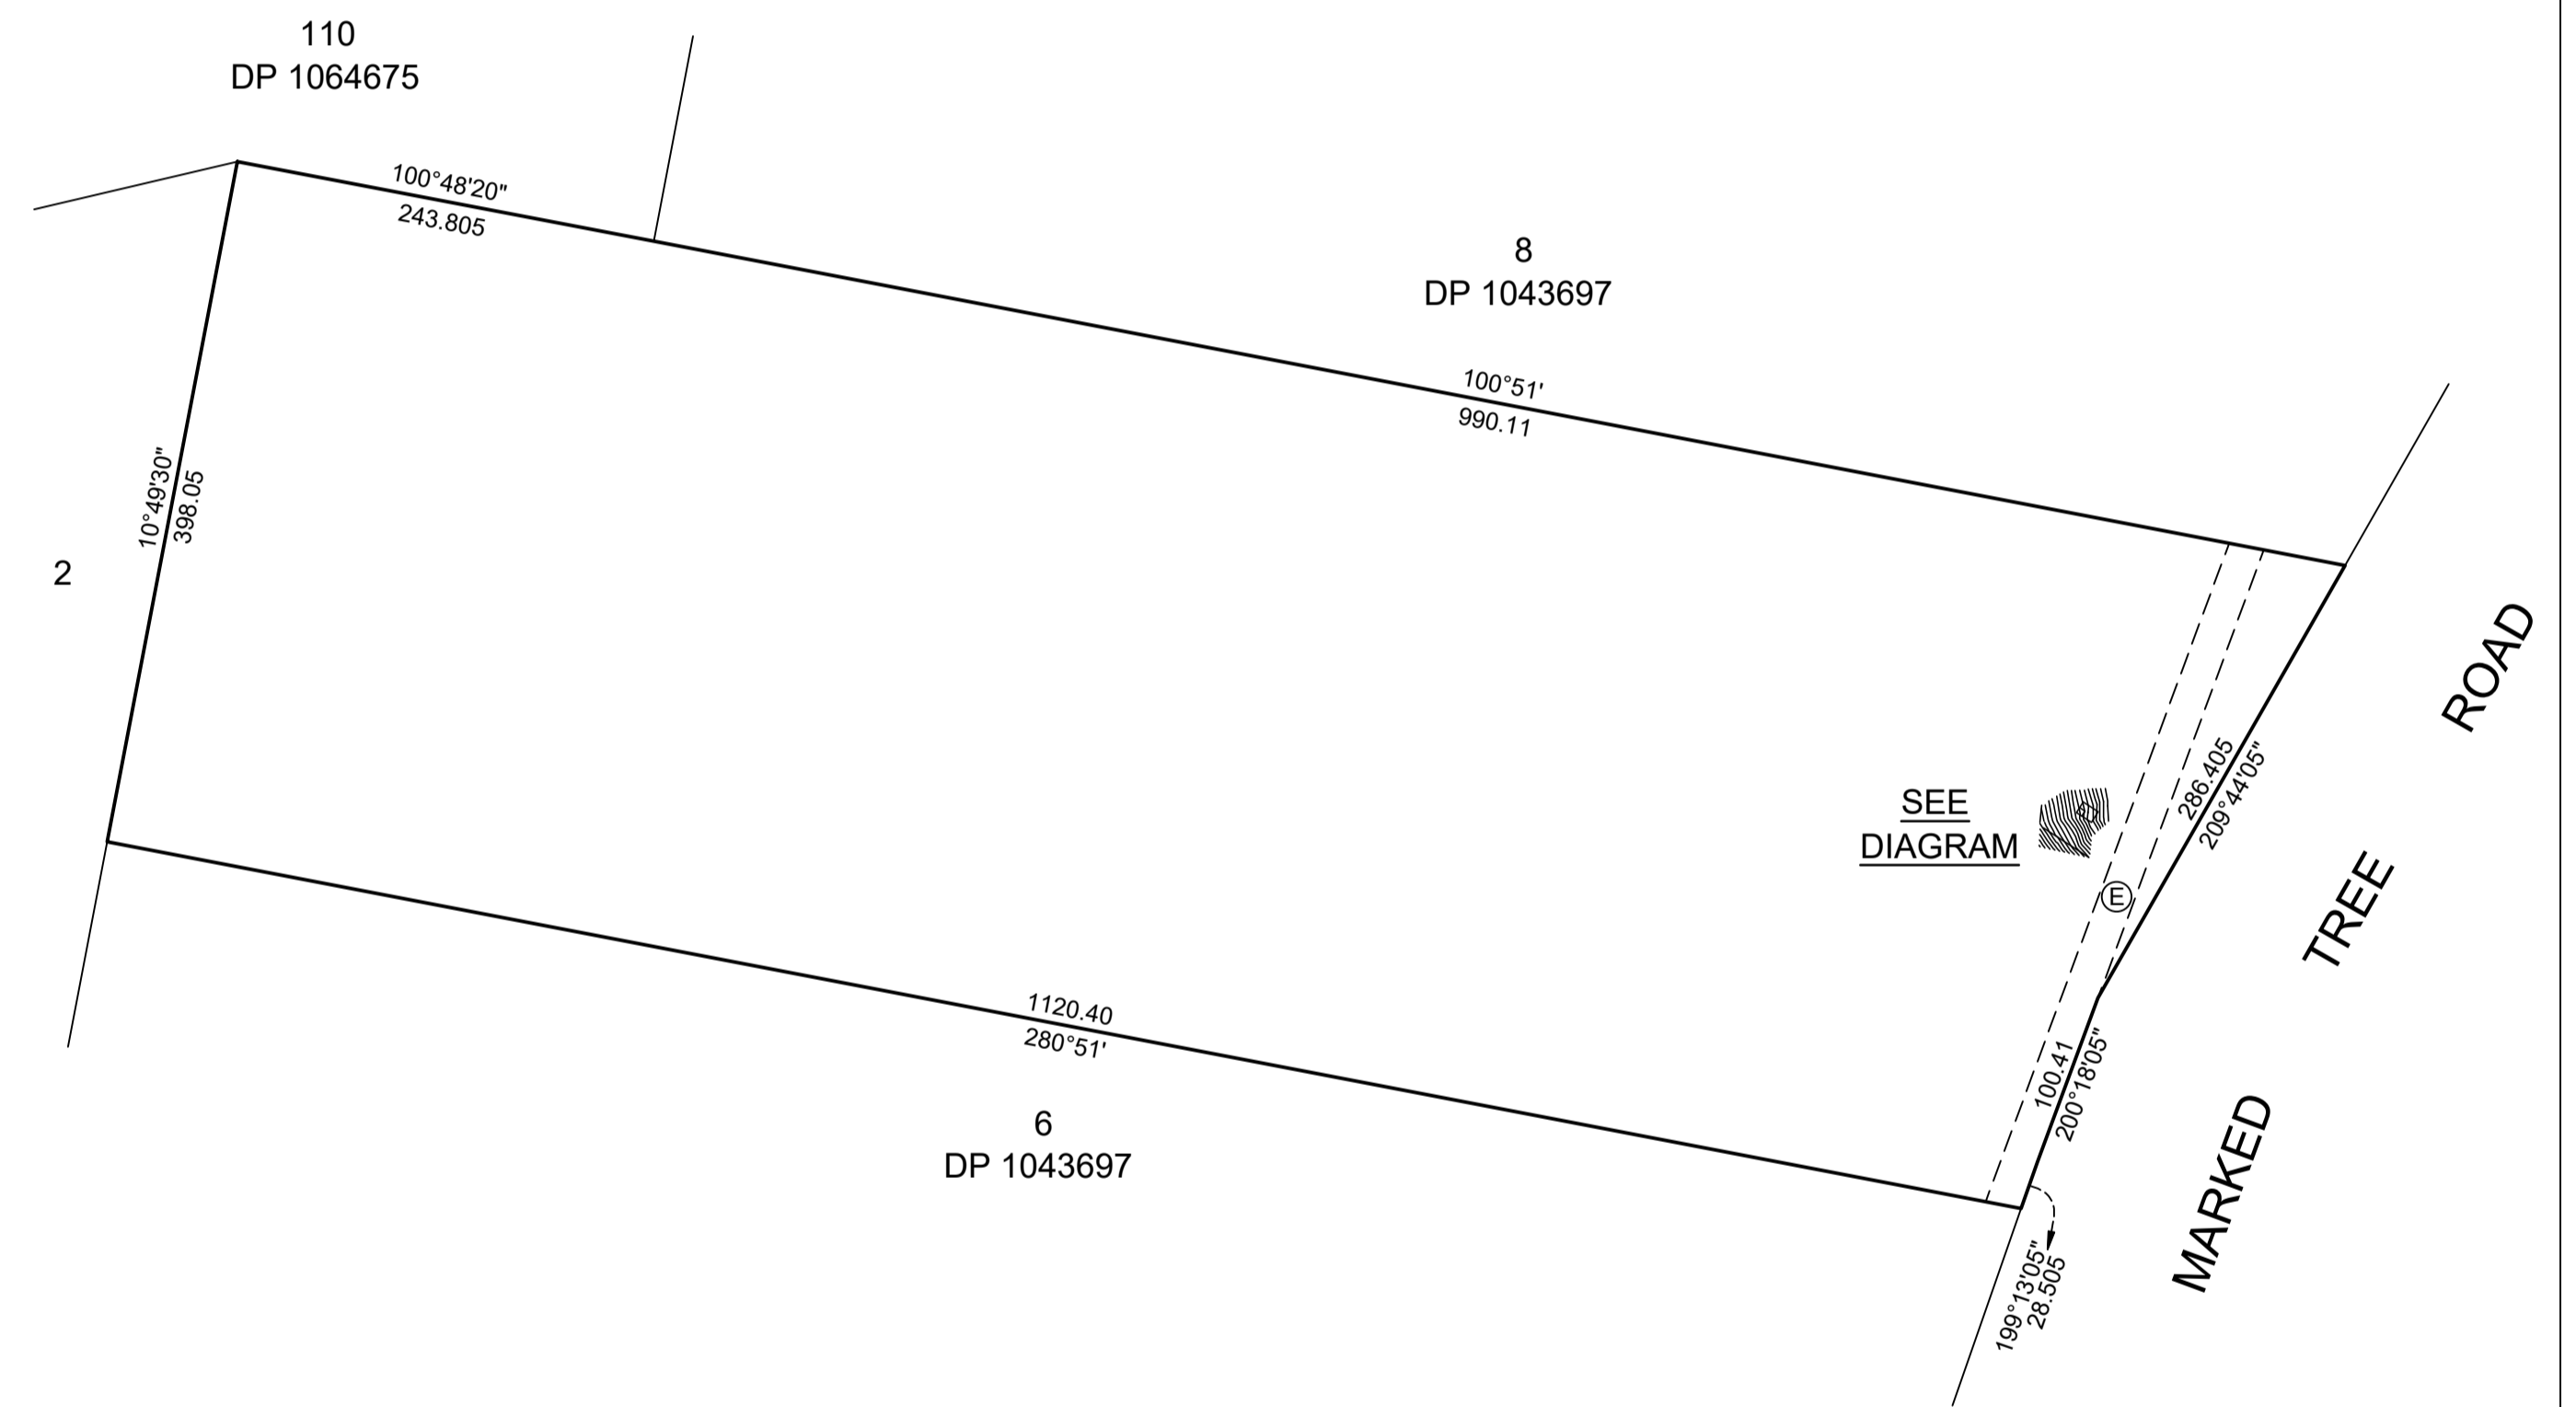

SITE PLAN
 NOT TO SCALE

Lot Area: 46.56ha
 Contour Interval: 0.2m

MBS
 Matthew B. Smith
 Surveyor Registered under
 the Surveying and Spatial
 Information Regulation 2017

SHAW SURVEYS PTY LTD CONSULTING SURVEYORS 2/22 STRANGWAYS STREET, CURTIN 2605 Phone: (02) 6130 1640 Email: survey@shawsurveys.com.au	CLIENT:	JAMES KIMBER	CONTOUR PLAN LOT 1 DP 1255121 No.1331 MARKED TREE ROAD, GUNDAROO		Job No. 19785-02C	DATE: 15/05/2024
			SHEET 1 OF 1	DATUM: AHD		
			SURVEYOR: J.W.	SCALE @ A1: 1:100		
			DRAWN: I.M.			