

2.5m WIDE PATH CONNECTION TO EXISTING PATH

RETAIN EXISTING PATH

PROVIDE LANDSCAPE SCREENING ALONG PRESCHOOL FENCE LINE, BY OTHERS

RETAIN EXISTING SCHOOL BELL

PROTECT AND FENCE EXISTING HERITAGE AREA AND BUILDINGS

Toilet block

QUIET ZONE
TEEPEE, TUNNEL, HAMMOCK, ANIMAL SCULPTURE SEATS AND TEXTURED/SENSORY TRAIL

TEXTURE PLAY AREA
TACTILE TOTEMS IN RIVER BED GRAVEL

OBSERVATION PATH WITH FIXED BINOCULARS

RETAIN AND PROTECT EXISTING HERITAGE ORCHARD

FUTURE PATH CONNECTION TO HERCULES STREET, BY OTHERS



LEGENDS	
	PROPERTY BOUNDARY
	NEW TREE
	CONCRETE PATH
	PAVED PLAZA / DECKING AREA
	DISCOVERY TACTILE TRAIL
	SOFTFALL RUBBER
	SOFTFALL MULCH
	SYNTHETIC TURF
	PLANTING AREA
	TURF
	SANDSTONE LOG WALL
	PICNIC SHELTER
	SEAT
	BIN
	BIKE PARKING AREA
	STONE BOULDER
	PLAYGROUND FENCE

B
A
R
T
O
N
H
I
G
H
W
A
Y

JOIN TWO EXISTING PATHS

NEW 1.8m WIDE CONCRETE PATH

AREA SUBJECT TO HERITAGE ADVICE

DOUBLE FLYING FOX

HUMAN SIZE MOUSE WHEEL

NATURE PLAY AREA WITH SHADE SAIL
CLIMBING POLE/NET AND SWINGS

EMBANKMENT PLAY AREA WITH ROCK STEPS IN BETWEEN PLANTING


SANDSTONE RETAINING WALL AND PLAYGROUND FENCE

MAIN PLAY AREA
PLAYGROUND AREA TO BE AT LOWER LEVEL TO MAINTAIN VIEW OF BUILDINGS FROM STREET


RETAIN EXISTING CONCRETE PATH

CARPARK WITH 19 PARKING SPACES (INCLUDING 2x DISABLED PARKING), SUBJECT TO TfNSW APPROVAL.


Copyright © & shall remain the property of COMPLETE Urban Pty Ltd. This document may only be used for the purpose for which it was commissioned in accordance with the terms of engagement for the commission. Unauthorised use of this document in any way is prohibited.

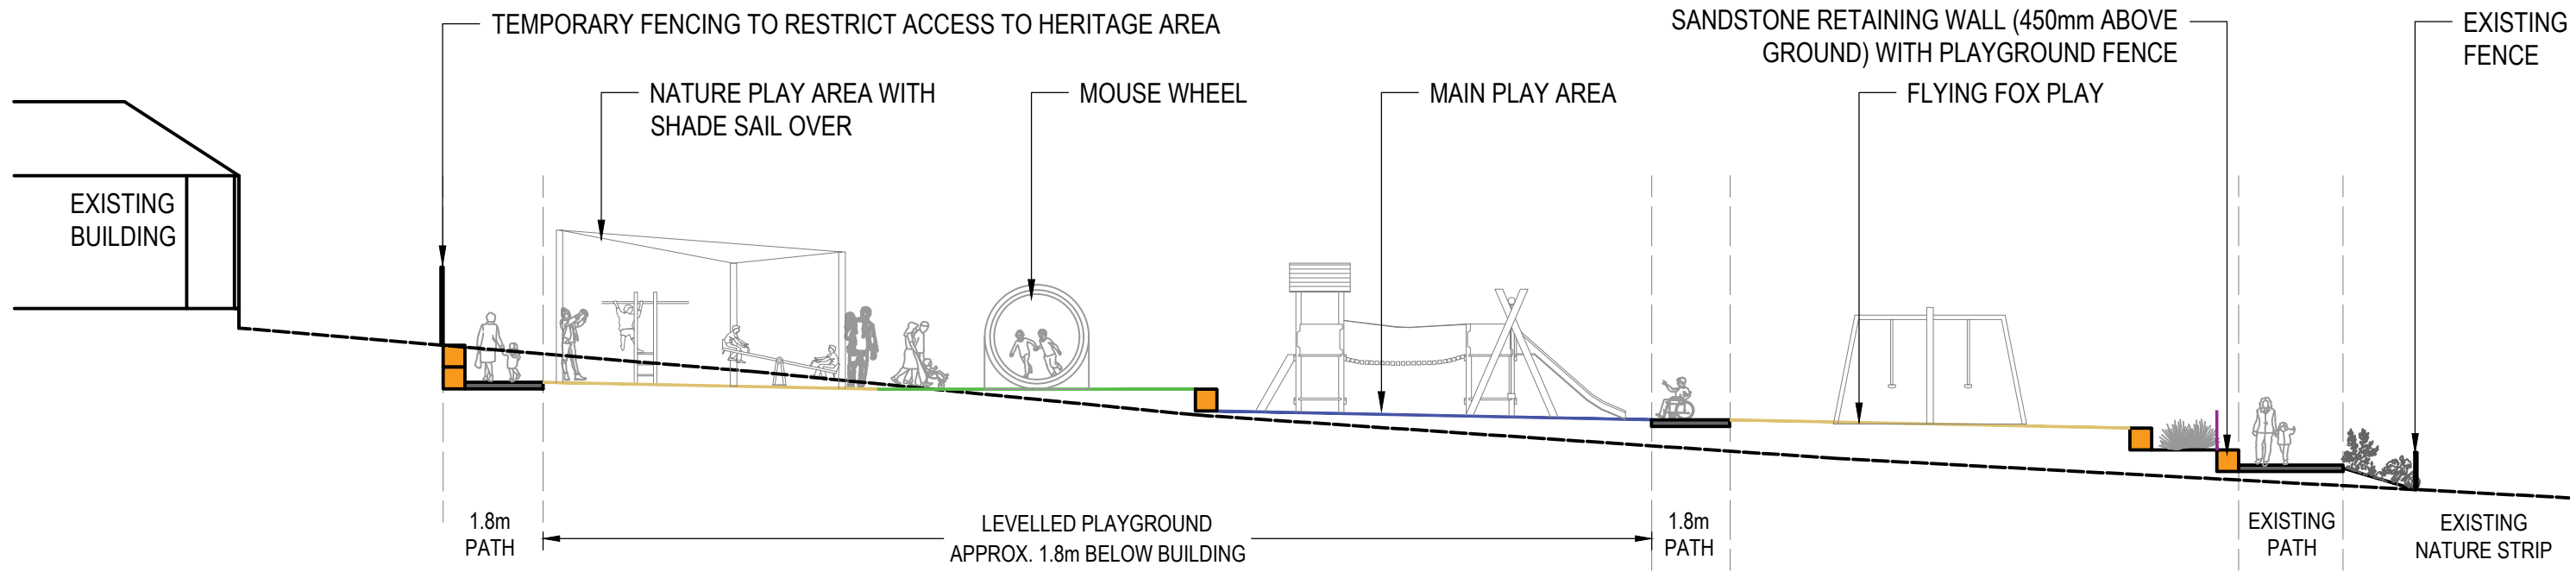

SECTION A-A
SCALE: 1:75

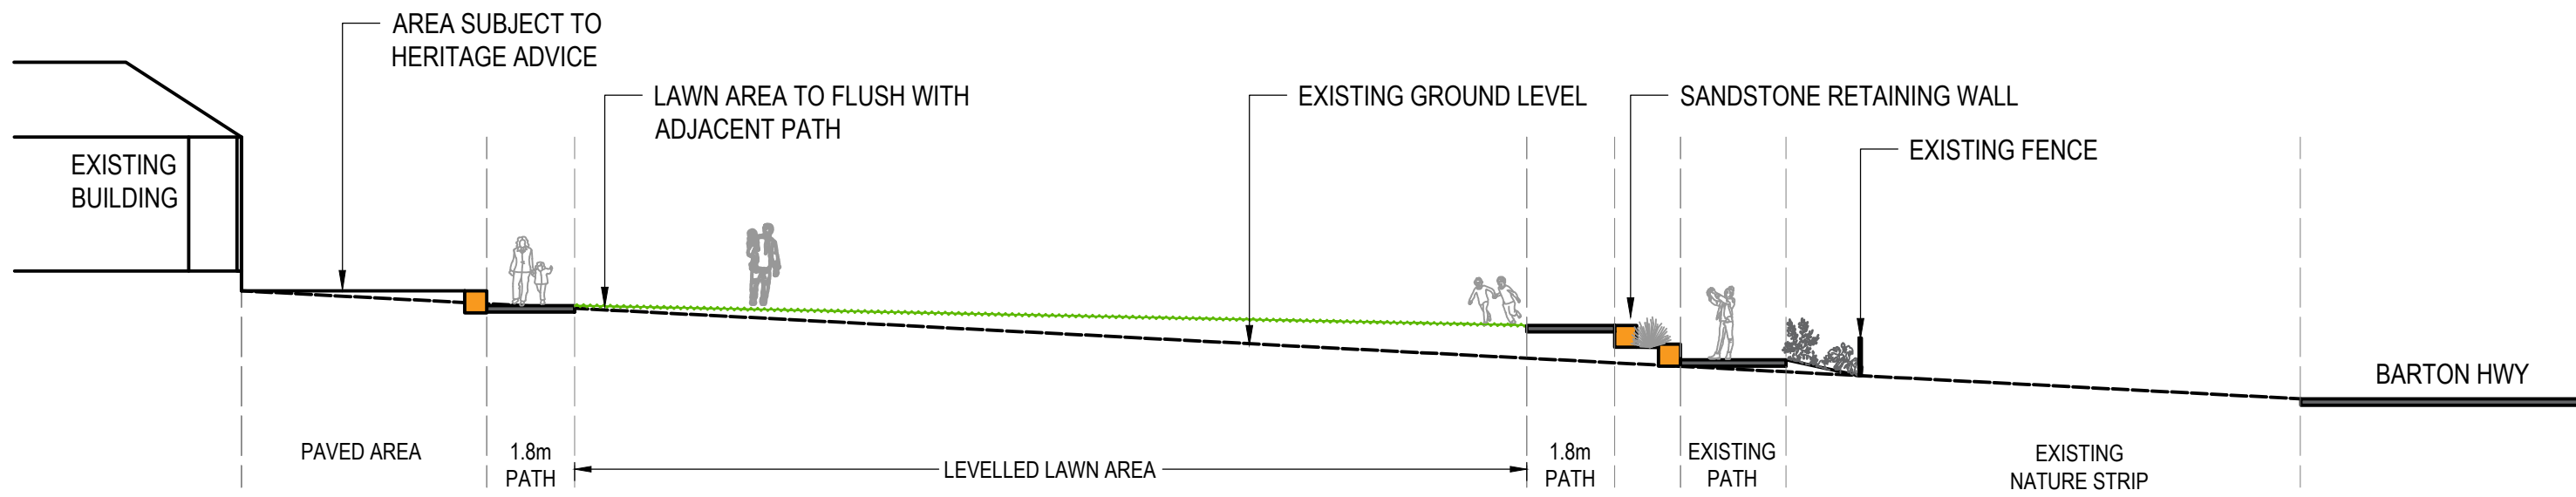

SECTION B-B
SCALE: 1:75

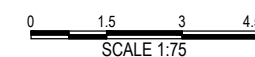


MATERIALS AND FINISHES



Concrete path



Stabilised decomposed path

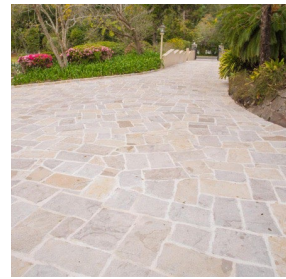


Sandstone flag paving




River gravel




Rubberised softfall

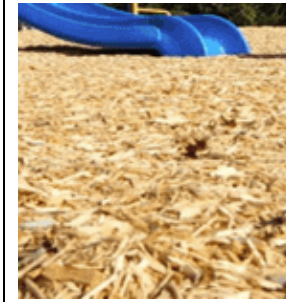

Playground mulch

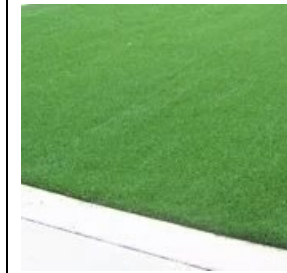

Synthetic grass

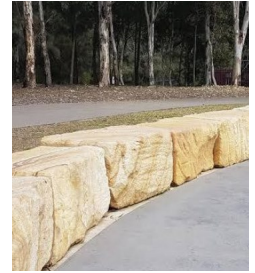

Sandstone log wall

FURNITURE AND FIXTURES



Entry signage



Picnic settings - Agora



Bench seat



Bin



Drinking fountain



Picnic shelter



Bike rack

PLAY EQUIPMENT



Accessible Tower

OR




Treetop

OR



Tower Play

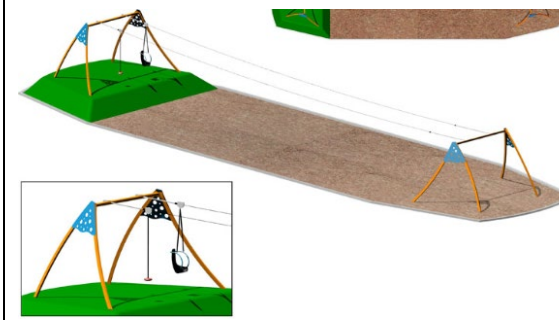

Double flying fox




Mouse wheel



Tipi carousel OR

OmniSpin® Spinner

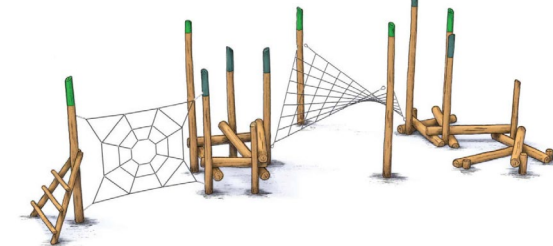

Adventure challenge



Swings 6 timber frame












Rollerslide



Activity panel



Sheep rocker and Inclusive cow rocker

 <p>Musical garden chimes and xylophone</p>	 <p>Krin Drum</p>	 <p>Small tactile totem, 590mm high</p>	 <p>Nature Play 16 PWS-NP16</p>	 <p>Nature Play 17 PWS-NP17</p>	 <p>Hammock</p>	 <p>Animal carving on sandstone wall</p>
 <p>Mosaic bird to be in black and blue</p>	 <p>Timber sculpture seat</p>					

Copyright
This document is & shall remain the property of COMPLETE Urban Pty Ltd. This document may only be used for the purpose for which it was commissioned in accordance with the terms of engagement for the commission. Unauthorised use of this document in any way is prohibited.