

APPENDIX L

CONCEPT CIVIL ENGINEERING PLANS





LEGEND

- Proposed Road Centreline
- Proposed Edge of Bitumen
- Proposed Edge of Formation
- Extent of Proposed Cut/Fill Batter
- Design Contour Major (1.0m Intervals)
- Design Contour Minor (0.1m Intervals)
- Existing Fence
- Approximate Location of Telstra Cable
- Overhead Powerlines
- Existing Property Boundary
- Proposed Guardrail
- Telstra Pit / Telstra Marker Post
- Power Pole / Pole Stay
- △ Survey Station
- Signage
- 🌳 Existing Tree To Remain
- ✂ Existing Tree To Be Removed

JOINS SHEET 18001-102

Rev	Date	Description
A	14/02/2019	Initial Issue

26 Euralie Road Subdivison
Concept Road Alignment




ABN: 36 169 355 122
10 Crago Street Yass NSW
Ph: 0418 484 138
PO Box 15 Yass NSW 2582
email: admin@genium.com.au

Client: Nick Togias

General Arrangement
Sheet 1 of 2

Status			
For Comment			
Datum	Scale	Size	
MGA/AHD	1:2000	A3	
Drawing Number	Sheet	Revision	
19003 -100	1 of 4	A	

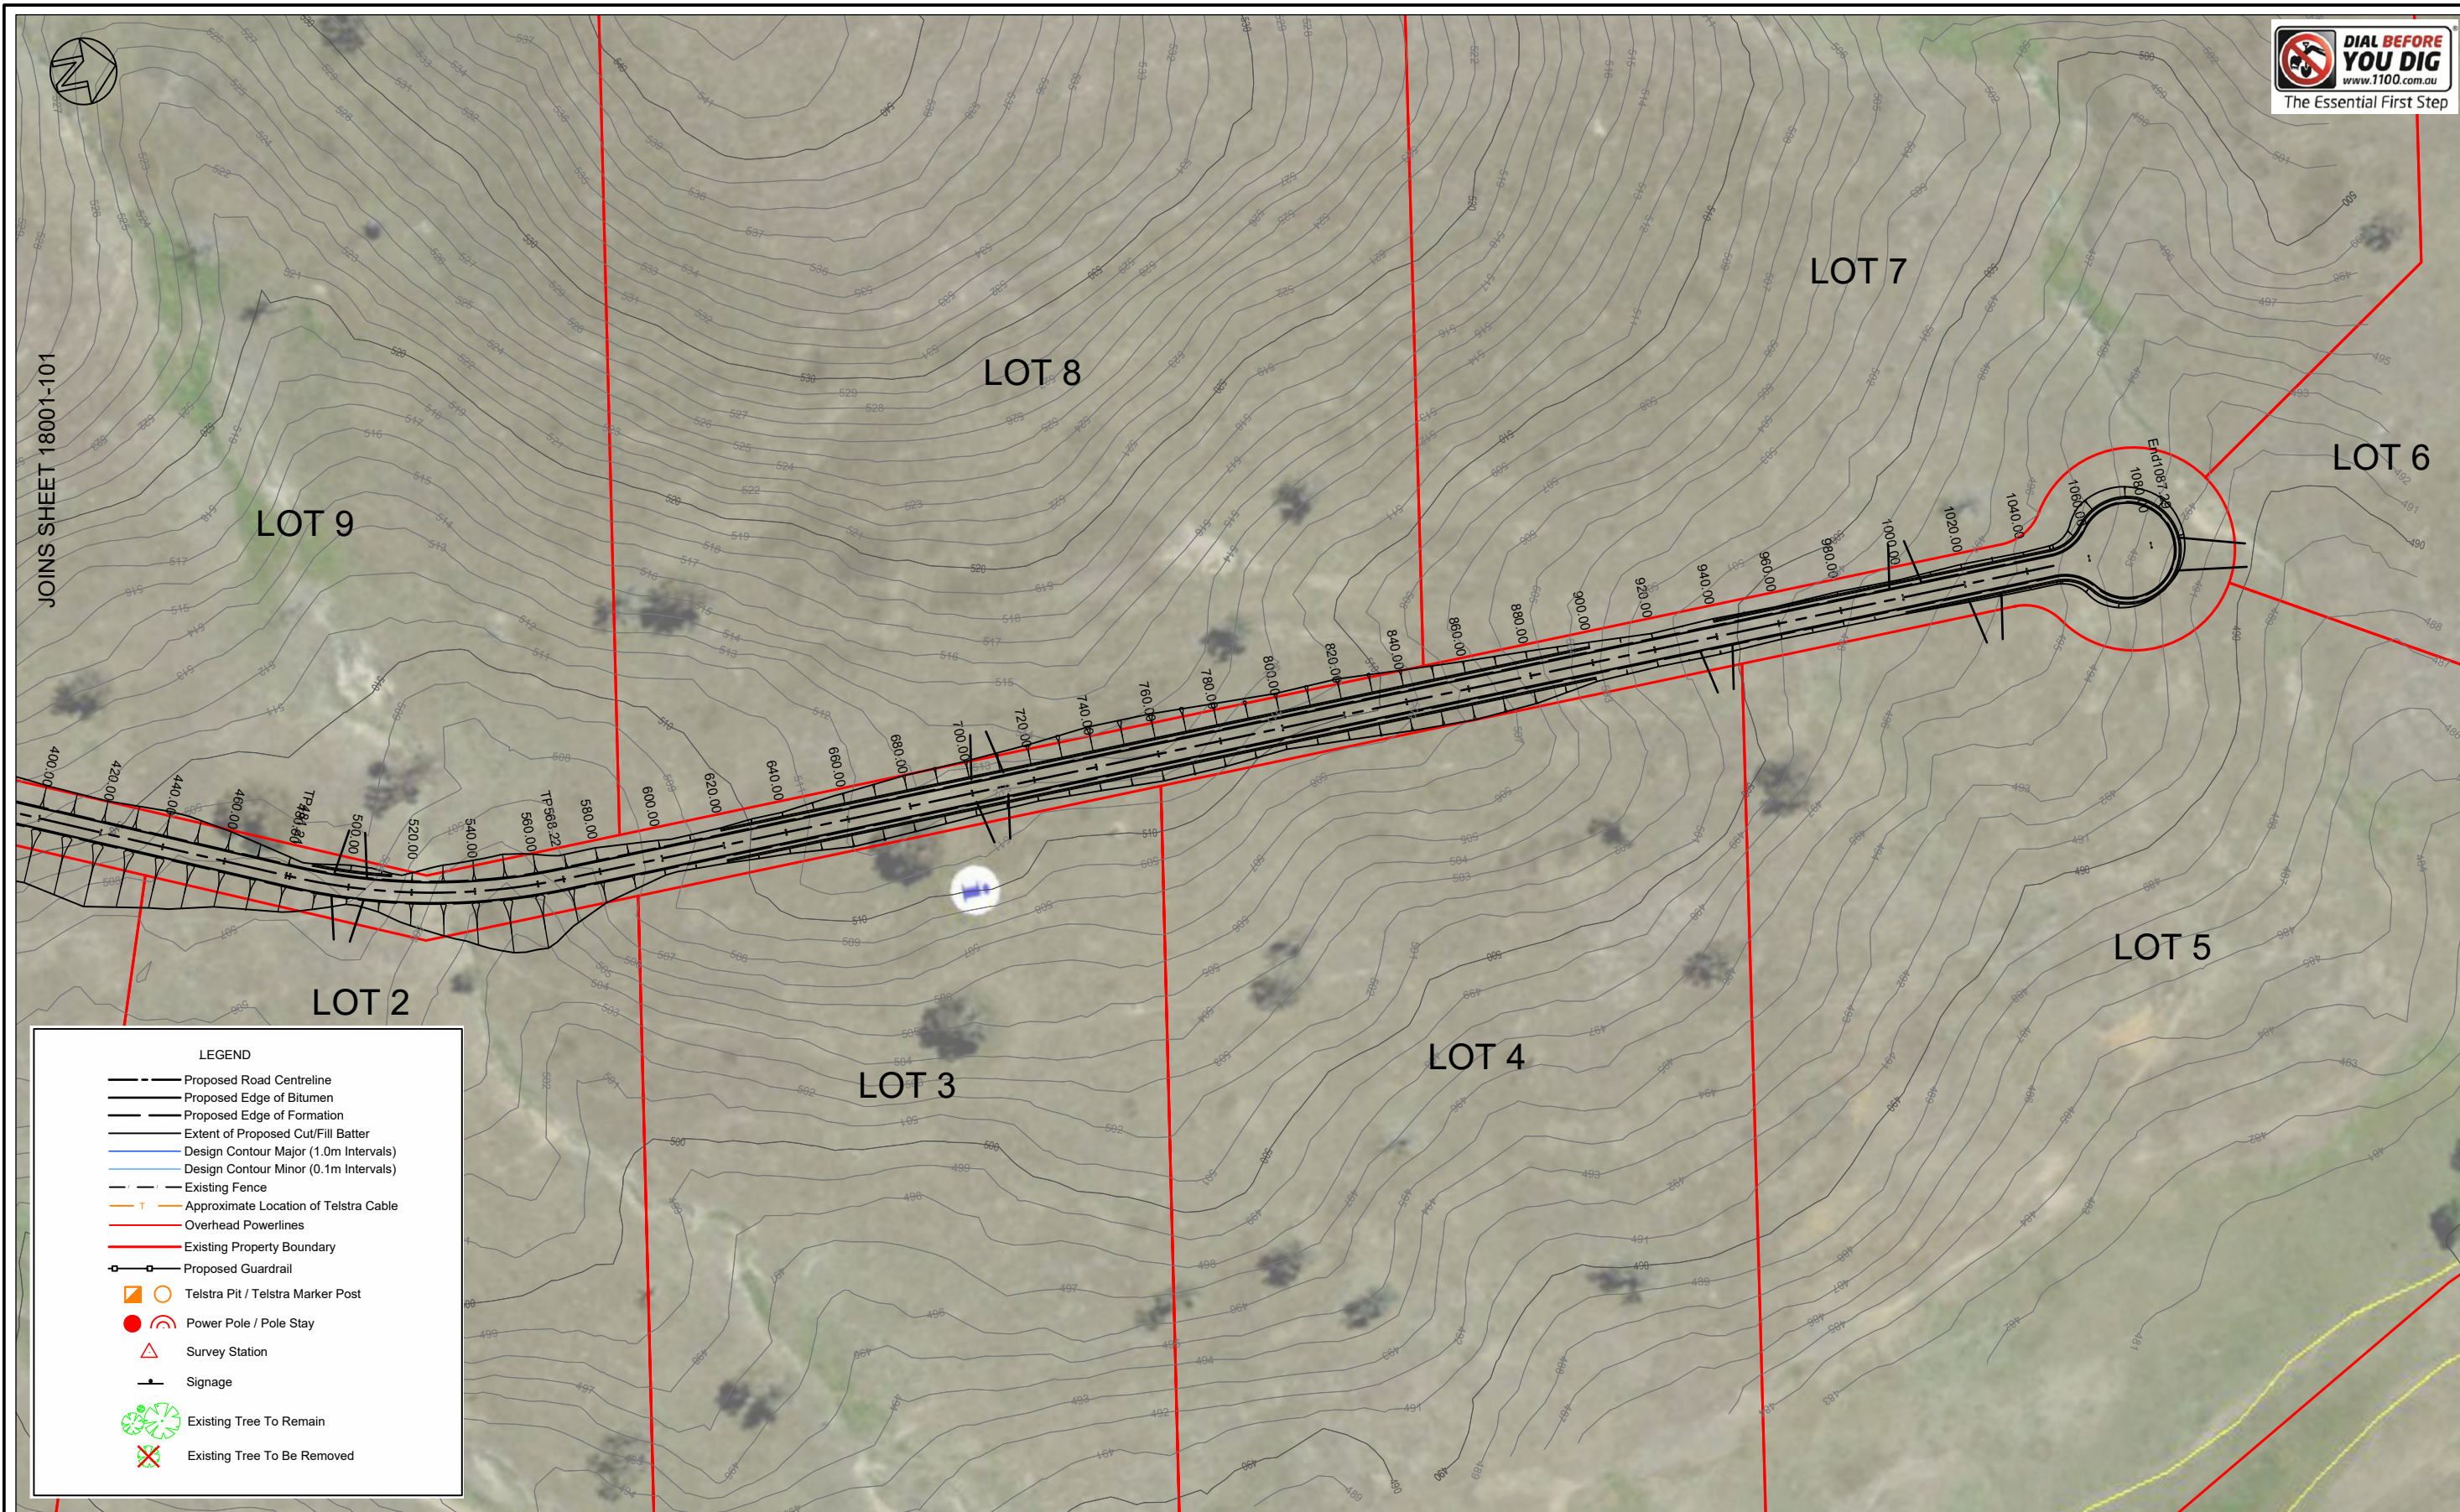

LEGEND

- Proposed Road Centreline
- Proposed Edge of Bitumen
- Proposed Edge of Formation
- Extent of Proposed Cut/Fill Batter
- Design Contour Major (1.0m Intervals)
- Design Contour Minor (0.1m Intervals)
- Existing Fence
- Approximate Location of Telstra Cable
- Overhead Powerlines
- Existing Property Boundary
- Proposed Guardrail
- Telstra Pit / Telstra Marker Post
- Power Pole / Pole Stay
- △ Survey Station
- Signage
- 🌳 Existing Tree To Remain
- ✂ Existing Tree To Be Removed

Rev	Date	Description
A	14/02/2019	Initial Issue

**26 Euralie Road Subdivison
Concept Road Alignment**



ABN: 36 169 355 122
10 Crago Street Yass NSW
Ph: 0418 484 138
PO Box 15 Yass NSW 2582
email: admin@genium.com.au

Client: **Nick Togias**

General Arrangement
Sheet 1 of 2

Status			
For Comment			
Datum	Scale	Size	Revision
MGA/AHD	1:2000	A3	
Drawing Number	Sheet		
19003 -100	1 of 4		A