


APPENDIX B

PROPOSED SHED PLANS

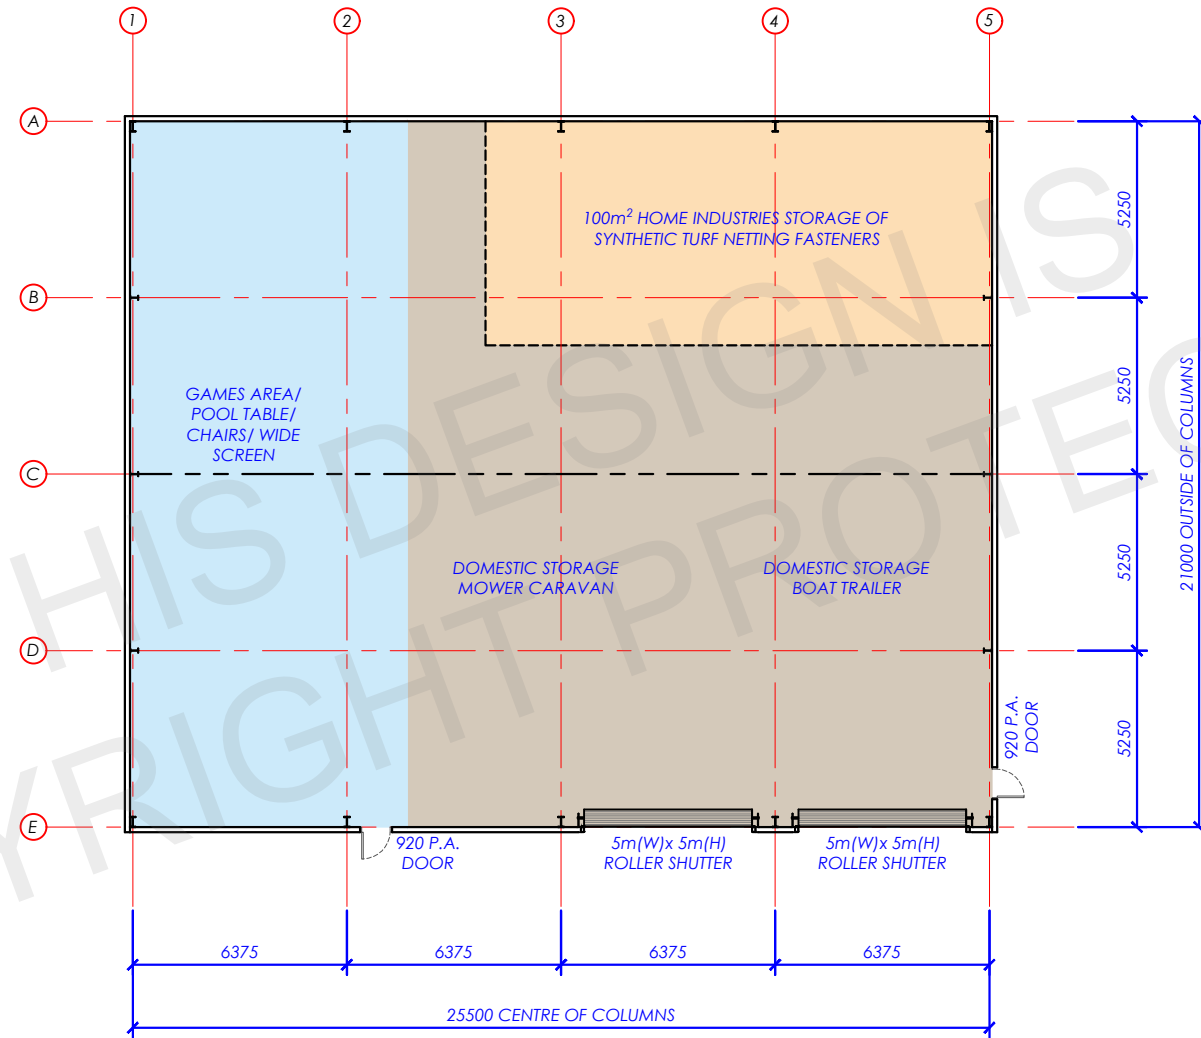

PROPOSED 25.5 x 21 x 6m SHED FOR TUFF TURF - Karinya, 19 Mort Lane, Yass NSW, Australia



© THIS DRAWING IS THE PROPERTY OF ENTEGRA SIGNATURE STRUCTURES. THIS DRAWING & ANY ASSOCIATED DRAWINGS AND/OR COMPUTATIONS MUST NOT BE MANUFACTURED FROM, COPIED OR TRANSMITTED TO A THIRD PARTY WITHOUT WRITTEN PERMISSION FROM ENTEGRA





NOTES:
 CONCEPT ONLY
 UNLESS OTHERWISE STATED ALL DIMENSIONS IN MILLIMETERS

REV NO:	DESCRIPTION	DATE:
A	PLANNING DRAWINGS	19/11/2024
B		
C		
D		

DRAWN: KT	DRAWING NAME: LAYOUT PLAN		
CHECKED.	DRAWING NO:	SHEET: A01	REV: A
APPROVED.	PAGE: 1 OF 2	SCALE: 1:225	DATE: 19/11/2024
ISSUED.			SIZE: A3



PROPOSED 25.5 x 21 x 6m SHED FOR TUFF TURF - Karinya, 19 Mort Lane, Yass NSW, Australia

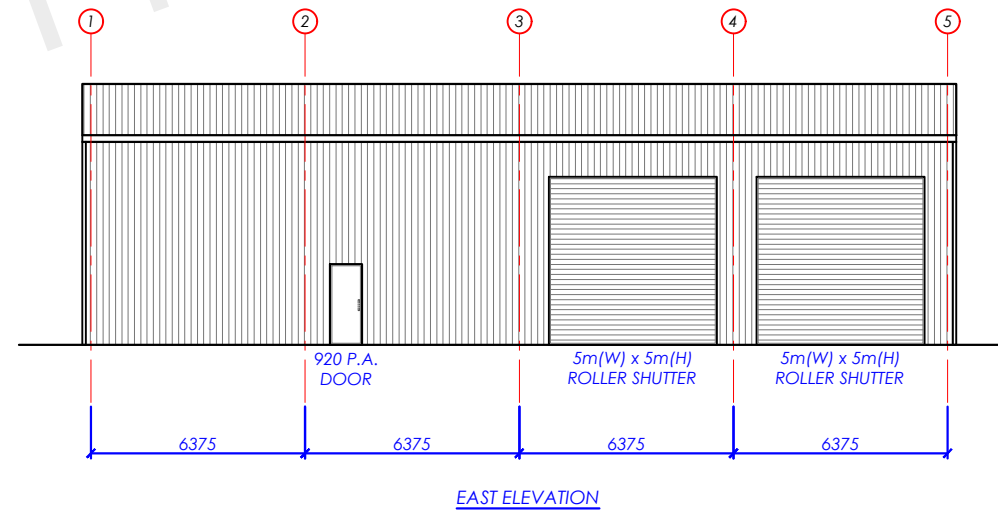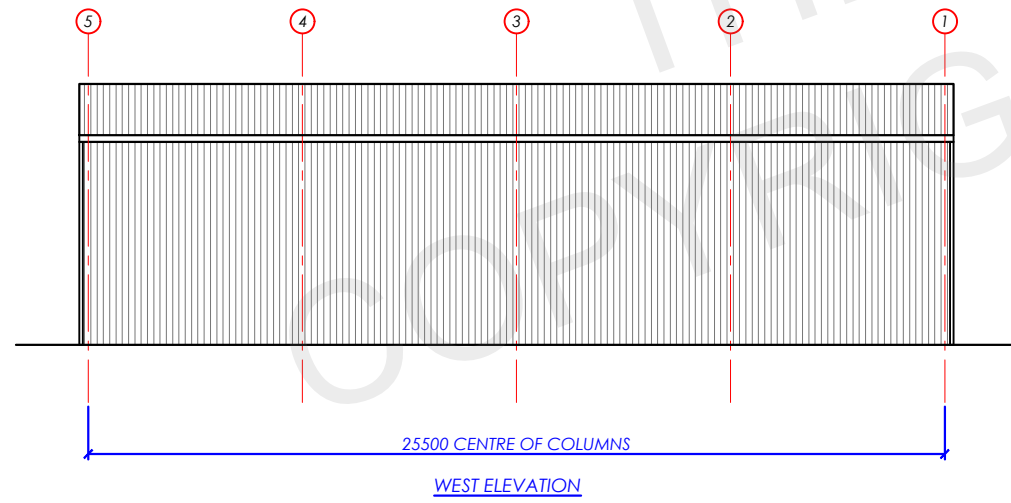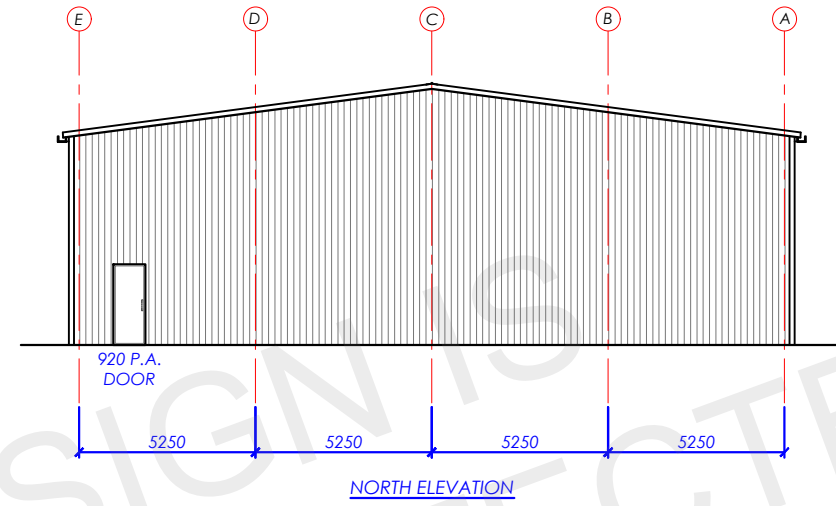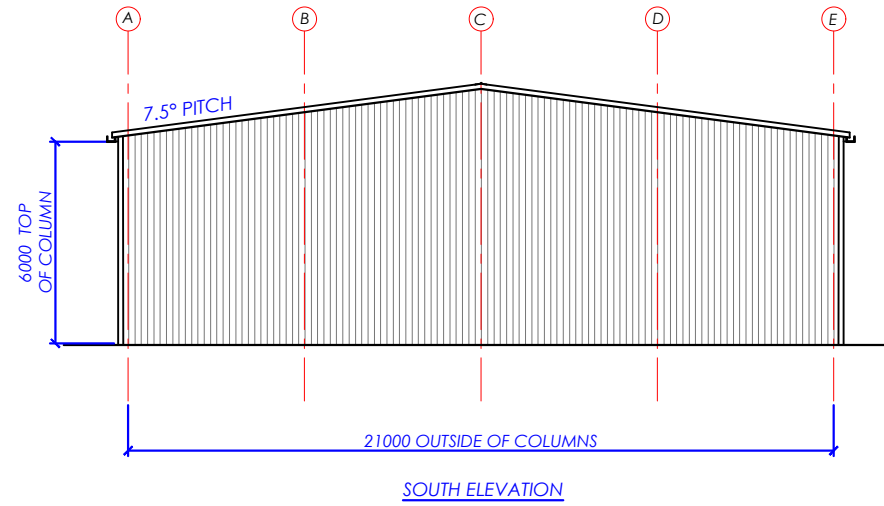

© THIS DRAWING IS THE PROPERTY OF ENTEGRA SIGNATURE STRUCTURES. THIS DRAWING & ANY ASSOCIATED DRAWINGS AND/OR COMPUTATIONS MUST NOT BE MANUFACTURED FROM, COPIED OR TRANSMITTED TO A THIRD PARTY WITHOUT WRITTEN PERMISSION FROM ENTEGRA

NOTES:

CONCEPT ONLY

UNLESS OTHERWISE STATED ALL DIMENSIONS IN MILLIMETERS

REV NO:	DESCRIPTION	DATE:	DRAWN: KT	DRAWING NAME: ELEVATIONS			
A	PLANNING DRAWINGS	19/11/2024	CHECKED.	DRAWING NO:	SHEET: A02	REV: A	SIZE: A3
B			APPROVED.				
C			ISSUED.	PAGE: 2 OF 2	SCALE: 1:225	DATE: 19/11/2024	
D							