



APPENDIX E

DETAIL SURVEY PLAN AND MARKED UP GOOGLE EARTH IMAGE WITH PROPOSED CELLAR DOOR LOCATION

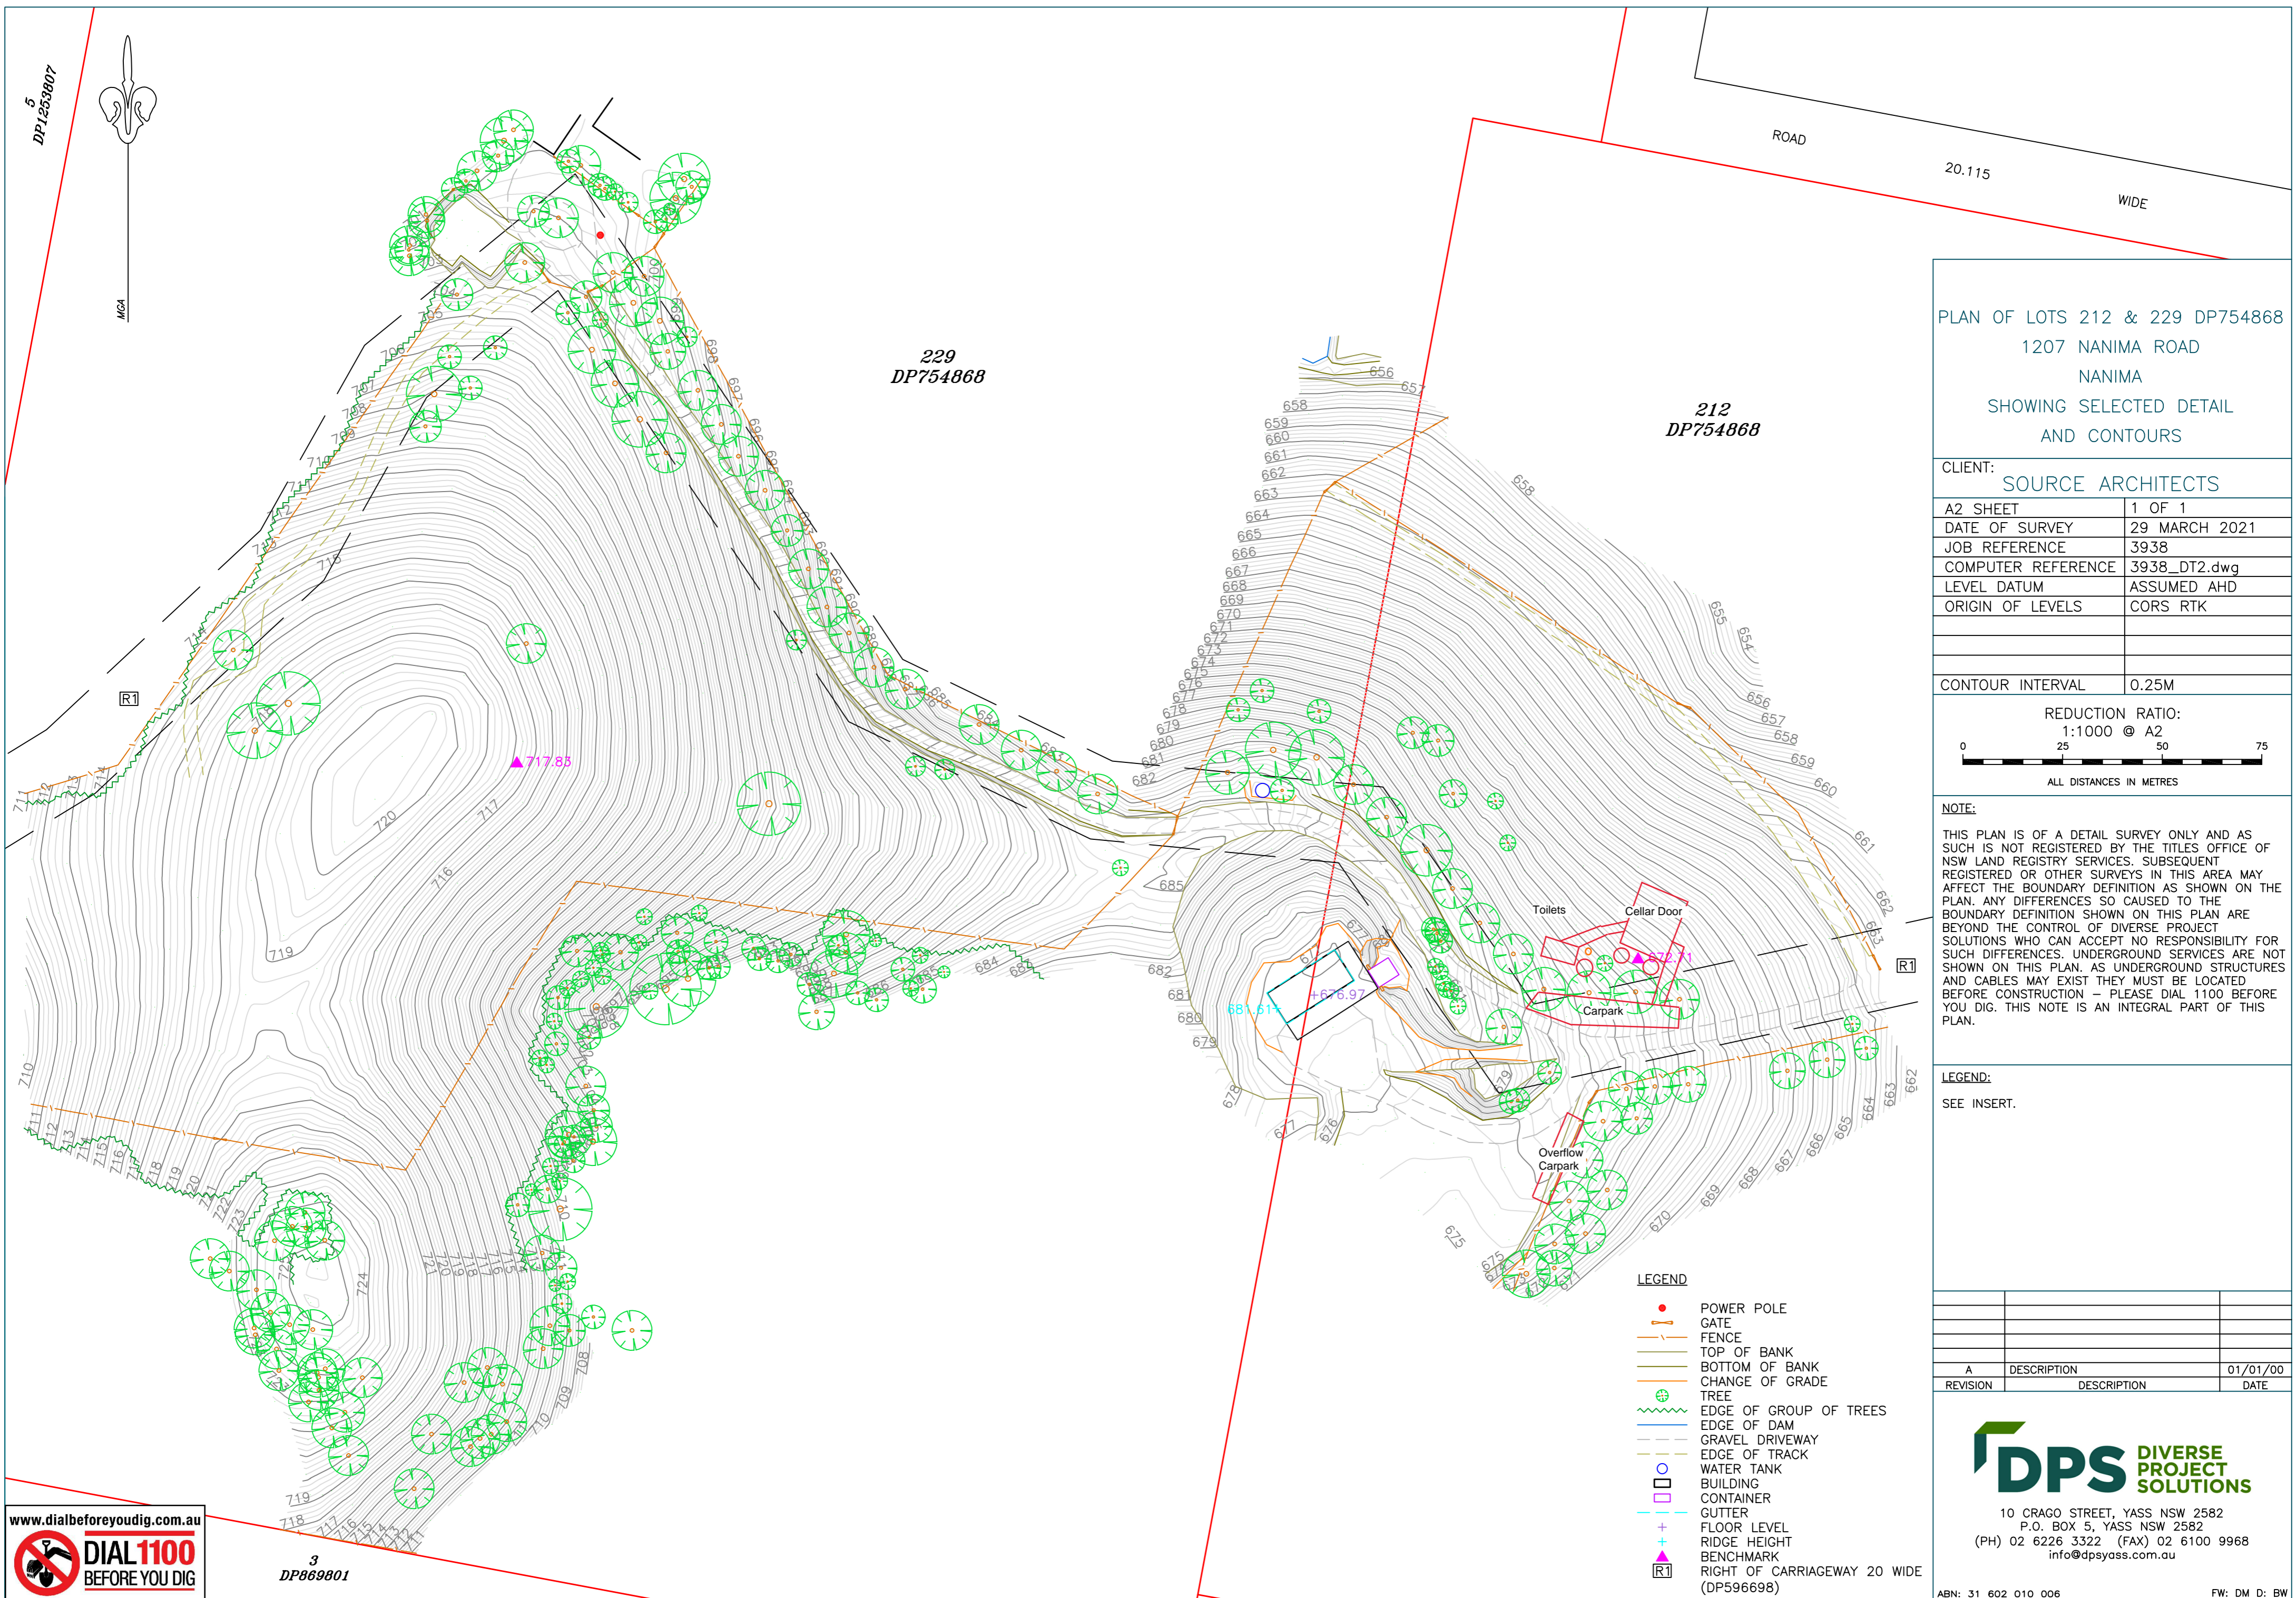

5
DP1253807

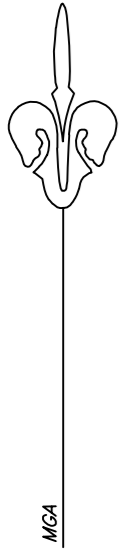


229
DP754868

212
DP754868

PLAN OF LOTS 212 & 229 DP754868
1207 NANIMA ROAD
NANIMA
SHOWING SELECTED DETAIL
AND CONTOURS

CLIENT:
SOURCE ARCHITECTS

A2 SHEET	1 OF 1
DATE OF SURVEY	29 MARCH 2021
JOB REFERENCE	3938
COMPUTER REFERENCE	3938_DT2.dwg
LEVEL DATUM	ASSUMED AHD
ORIGIN OF LEVELS	CORS RTK
CONTOUR INTERVAL 0.25M	

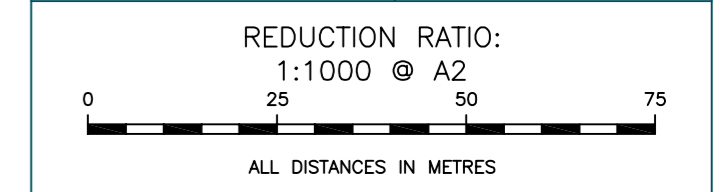

NOTE:
THIS PLAN IS OF A DETAIL SURVEY ONLY AND AS SUCH IS NOT REGISTERED BY THE TITLES OFFICE OF NSW LAND REGISTRY SERVICES. SUBSEQUENT REGISTERED OR OTHER SURVEYS IN THIS AREA MAY AFFECT THE BOUNDARY DEFINITION AS SHOWN ON THE PLAN. ANY DIFFERENCES SO CAUSED TO THE BOUNDARY DEFINITION SHOWN ON THIS PLAN ARE BEYOND THE CONTROL OF DIVERSE PROJECT SOLUTIONS WHO CAN ACCEPT NO RESPONSIBILITY FOR SUCH DIFFERENCES. UNDERGROUND SERVICES ARE NOT SHOWN ON THIS PLAN. AS UNDERGROUND STRUCTURES AND CABLES MAY EXIST THEY MUST BE LOCATED BEFORE CONSTRUCTION - PLEASE DIAL 1100 BEFORE YOU DIG. THIS NOTE IS AN INTEGRAL PART OF THIS PLAN.

LEGEND:
SEE INSERT.

- LEGEND**
- POWER POLE
 - GATE
 - - - FENCE
 - TOP OF BANK
 - - - BOTTOM OF BANK
 - - - CHANGE OF GRADE
 - ⊗ TREE
 - ⊗ EDGE OF GROUP OF TREES
 - EDGE OF DAM
 - - - GRAVEL DRIVEWAY
 - - - EDGE OF TRACK
 - WATER TANK
 - BUILDING
 - CONTAINER
 - - - GUTTER
 - + FLOOR LEVEL
 - + RIDGE HEIGHT
 - + BENCHMARK
 - ⊠ RIGHT OF CARRIAGEWAY 20 WIDE (DP596698)

A	DESCRIPTION	01/01/00
REVISION	DESCRIPTION	DATE



10 CRAGO STREET, YASS NSW 2582
P.O. BOX 5, YASS NSW 2582
(PH) 02 6226 3322 (FAX) 02 6100 9968
info@dpsyass.com.au

ABN: 31 602 010 006 FW: DM D: BW



3
DP869801



