


**NOTES FOR COMPLIANCE:**


- ALL WINDOWS TO BE AS PER ENERGY RATING REPORT
- WATER HEATER IN HOT WATER SUPPLY SYSTEM TO COMPLY WITH NCC 2022
- LIGHTING TO COMPLY WITH NCC 2022
- WET AREAS TO COMPLY WITH NCC 2022
- BRICK PERS TO COMPLY WITH NCC 2022 AND AS4773
- STAIR RISING STRIP SLIP RESISTANCE CLASSIFICATION - INDOORS P3 AND OUTDOORS P4
- UNLICENSED PLUMBER TO SUBMIT DRAINAGE EXECUTED PLAN
- LICENSED ELECTRICIAN TO SUBMIT WLS FORM
- SMOKE ALARMS TO BE INSTALLED IN ACCORDANCE WITH THE CURRENT NCC AND AS 3786
- TEES & FLASHINGS TO BE INSTALLED IN ACCORDANCE WITH MANUFACTURERS SPECIFICATIONS
- ALL WALLS WITHIN 900mm OF BOUNDARY TO HAVE A FIRE OF 0.30.00.00
- ALL STAIRS TO HAVE CONTINUOUS HANDRAILS ON OUTSIDE OF STAIRS

**ABBREVIATIONS:**


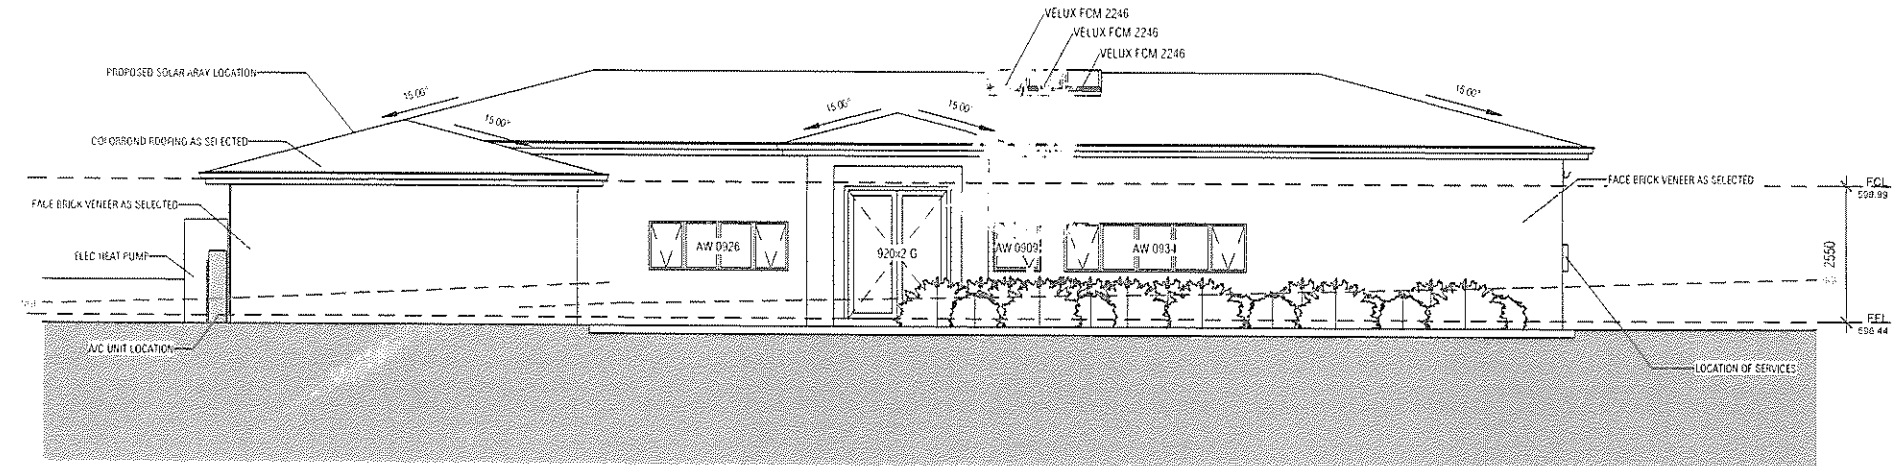

**ELEVATION 01**  
1 : 100

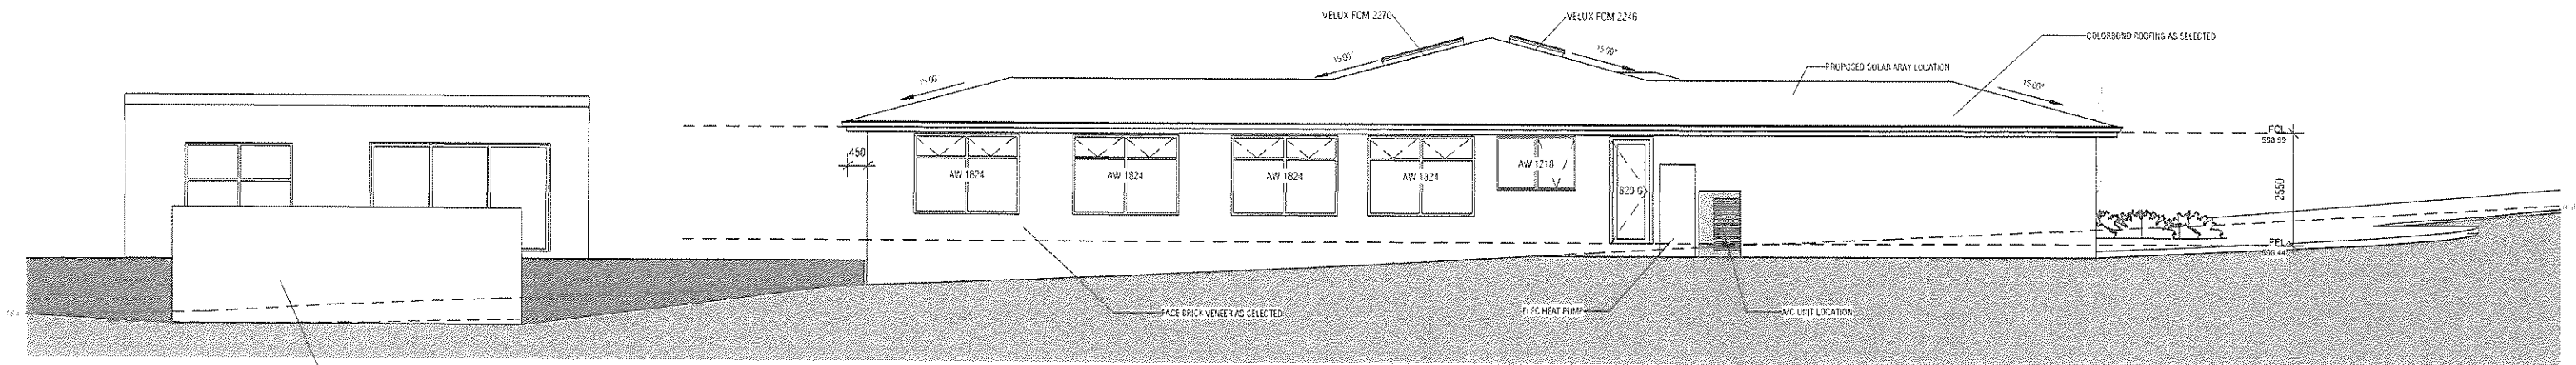

**ELEVATION 02**  
1 : 100



**FOR CONSTRUCTION**

Client Name: LASSE DRIK  
Project: PROPOSED RESIDENCE  
Address: LOT 14 MURRUMBATMAN



BLACK LINE BUILDING DESIGN  
ABN: 596 3469 7104  
info@bldesign.com.au

COPYRIGHT © BLACK LINE BUILDING DESIGN  
THIS PLAN REMAINS THE PROPERTY OF BLACK LINE BUILDING DESIGN & MAY NOT BE COPIED IN WHOLE OR IN PART WITHOUT WRITTEN PERMISSION. FAILURE TO DO SO WILL RESULT IN LEGAL ACTION.


Sheet Name: ELEVATION 1 & 2  
Project number: C141 - D Scale @ A2 Design by: B.LAW  
Date: 13.05.2024 1 : 100 Drawn by: B.LAW  
Sheet Number: 008

**NOTES FOR COMPLIANCE**


- ALL WINDOWS TO BE AS PER ENERGY RATING REPORT
- WATER HEATER IN HOT WATER SUPPLY SYSTEM TO COMPLY WITH NCC 2022
- LIGHTING TO COMPLY WITH NCC 2022
- WET AREAS TO COMPLY WITH NCC 2022
- BRICK FIERS TO COMPLY WITH NCC 2022 AND AS4773
- STAIR NOSlNG STRIP SlIP RESISTANCE CLASSIFICATION - INDOORS P3 AND OUTDOORS P4
- LICENSED PLUMBER TO SUBMIT WORKS EXECUTED PLAN
- LICENSED ELECTRICIAN TO SUBMIT ICS FORM
- SMOKE ALARMS TO BE INSTALLED IN ACCORDANCE WITH THE CURRENT NCC AND AS 3786
- TILES & FLASHINGS TO BE INSTALLED IN ACCORDANCE WITH MANUFACTURERS SPECIFICATIONS
- ALL STAIRS TO HAVE CONTINUOUS HANDRAILS ON OUTSIDE OF STAIRS

**ABBREVIATIONS**


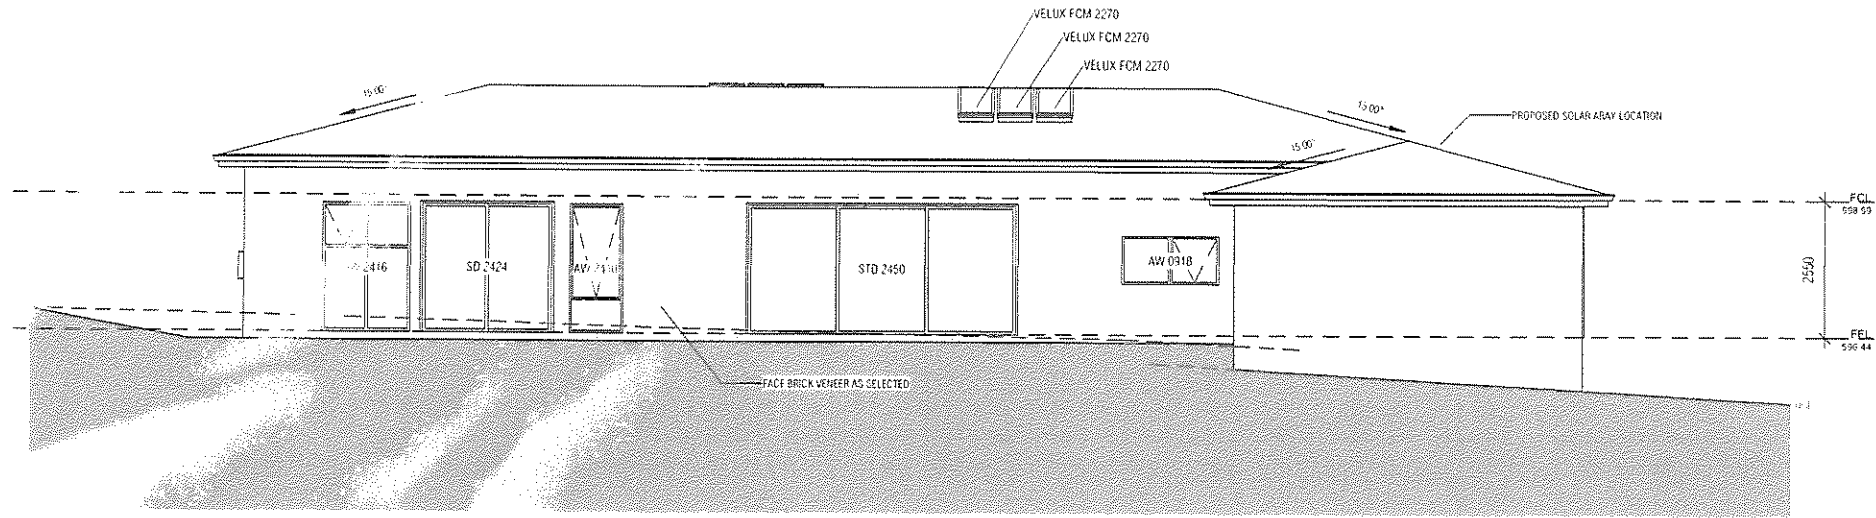

**ELEVATION 03**  
1 : 100

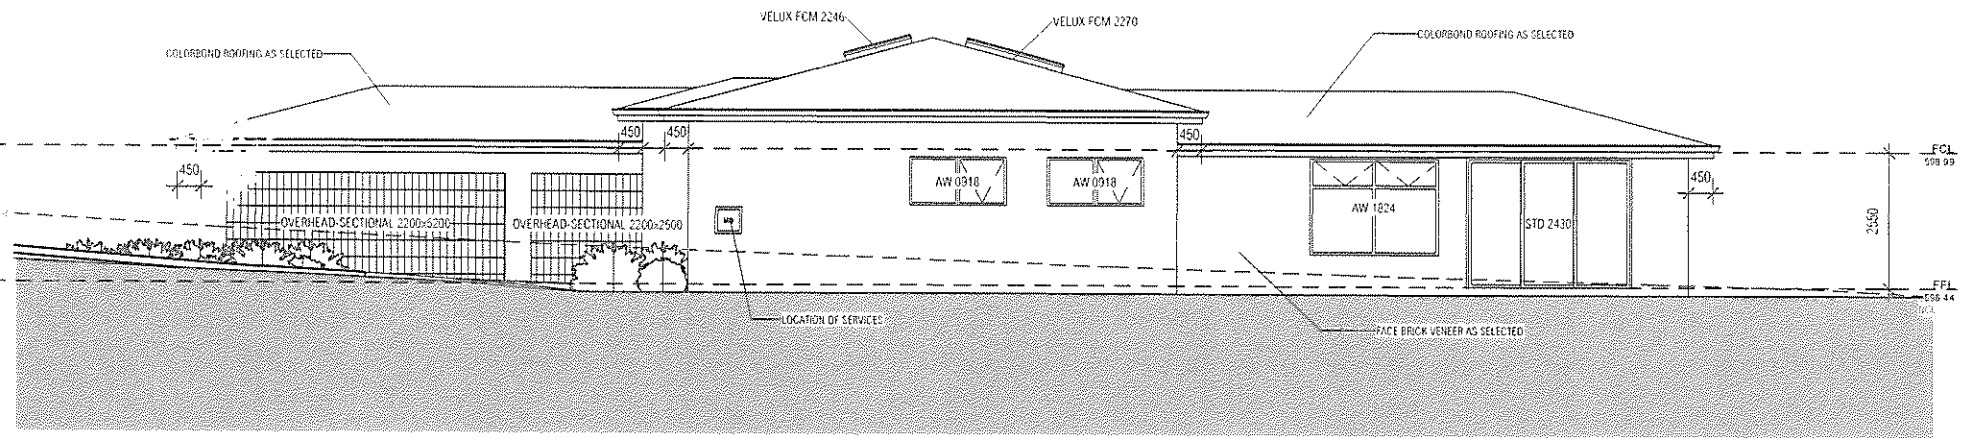

**ELEVATION 04**  
1 : 100



**FOR CONSTRUCTION**

Client Name: LASSE DRIK  
Project: PROPOSED RESIDENCE  
Address: LOT 14 MURRUMBATAMAN



BLACK LINE BUILDING DESIGN  
ABN: 596 3469 7104  
info@blldesign.com.au

COPYRIGHT © BLACK LINE BUILDING DESIGN  
THIS PLAN REMAINS THE PROPERTY OF BLACK LINE BUILDING DESIGN & MAY NOT BE COPIED IN WHOLE OR IN PART WITHOUT WRITTEN PERMISSION, FAILURE TO DO SO WILL RESULT IN LEGAL ACTION


Sheet Name: **ELEVATION 3 & 4**  
Project number: C141 - D Scale @ A2 Design by: B.LAW  
Date: 13.05.2024 1 : 100 Drawn by: B.LAW  
Sheet Number: **009**

**NOTES FOR COMPLIANCE:**


- ALL WINDOWS TO BE AS PER ENERGY RATING REPORT
- WATER HEATER IN HOT WATER SUPPLY SYSTEM TO COMPLY WITH NCC 2022
- LIGHTING TO COMPLY WITH NCC 2022
- WET AREAS TO COMPLY WITH NCC 2022
- BRICK PIERS TO COMPLY WITH NCC 2022 AND AS4773
- STAIR RISING GRIP SLIP RESISTANCE CLASSIFICATION - INDOORS P3 AND OUTDOORS P4
- LICENSED PLUMBER TO SUBMIT WORKS EXECUTED PLAN
- LICENSED ELECTRICIAN TO SUBMIT CDS FORM
- SMOKE ALARMS TO BE INSTALLED IN ACCORDANCE WITH THE CURRENT NCC AND AS 3786
- TILES & FLASHINGS TO BE INSTALLED IN ACCORDANCE WITH MANUFACTURERS SPECIFICATIONS
- ALL WALLS WITHIN 900mm OF BOUNDARY TO HAVE A FSL OF 650/600
- ALL STAIRS TO HAVE CONTINUOUS HANDRAILS ON OUTSIDE OF STAIRS

**ABBREVIATIONS:**



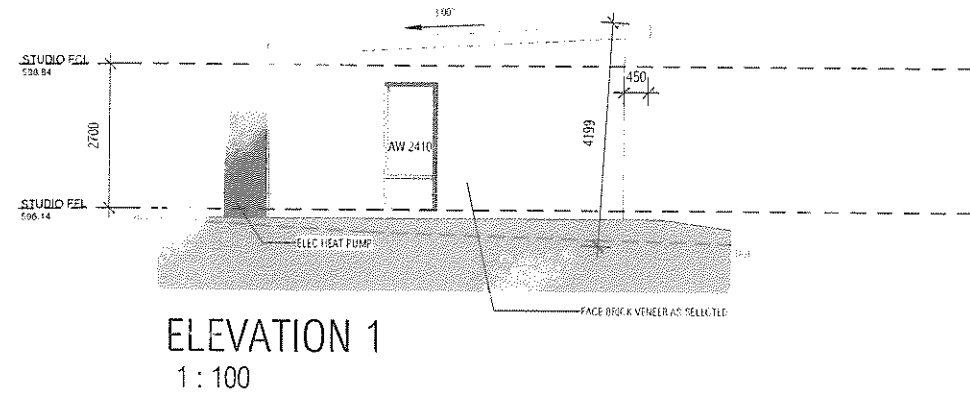


**ELEVATION 1**  
1 : 100

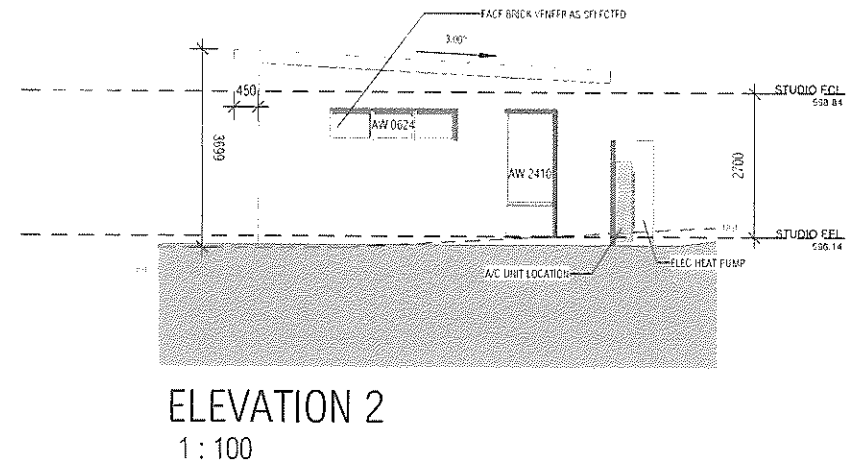

**ELEVATION 2**  
1 : 100

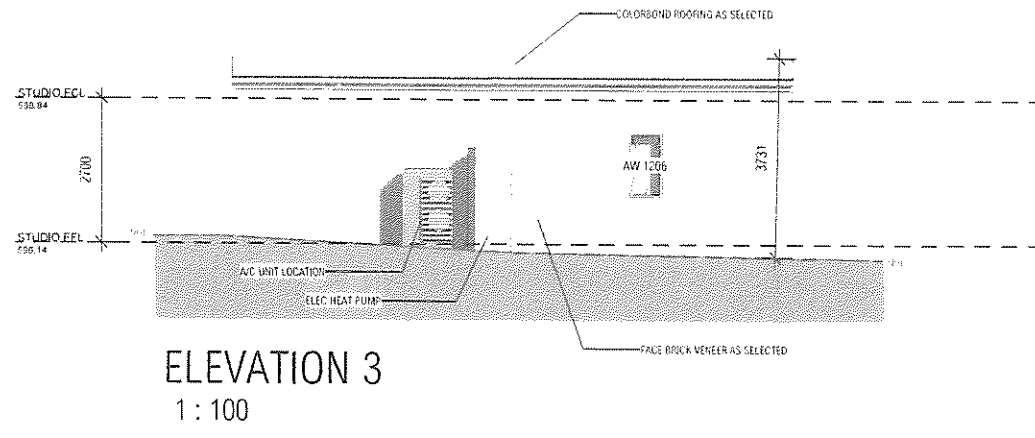

**ELEVATION 3**  
1 : 100

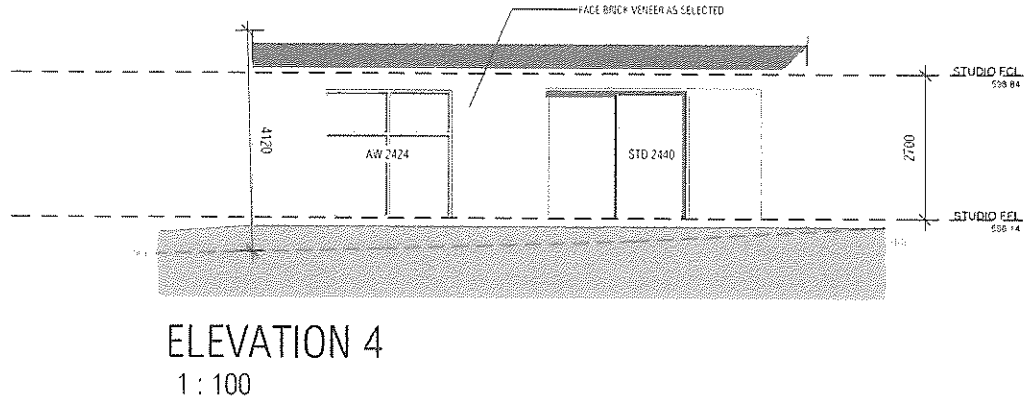

**ELEVATION 4**  
1 : 100



**FOR CONSTRUCTION**

Client Name: LASSE DRIK  
Project: PROPOSED RESIDENCE  
Address: LOT 14 MURRUMBATMAN



BLACK LINE BUILDING DESIGN  
ABN: 596 3469 7104  
info@bldesign.com.au

COPYRIGHT © BLACK LINE BUILDING DESIGN  
THIS PLAN REMAINS THE PROPERTY OF BLACK LINE BUILDING DESIGN & MAY NOT BE COPIED IN WHOLE OR IN PART WITHOUT WRITTEN PERMISSION. FAILURE TO DO SO WILL RESULT IN LEGAL ACTION

Sheet Name: **STUDIO ELEVATIONS**  
Project number: C141 - D Scale @ A2 Design by: B.LAW  
Date: 13.05.2024 1 : 100 Drawn by: B.LAW  
Sheet Number: **010**