
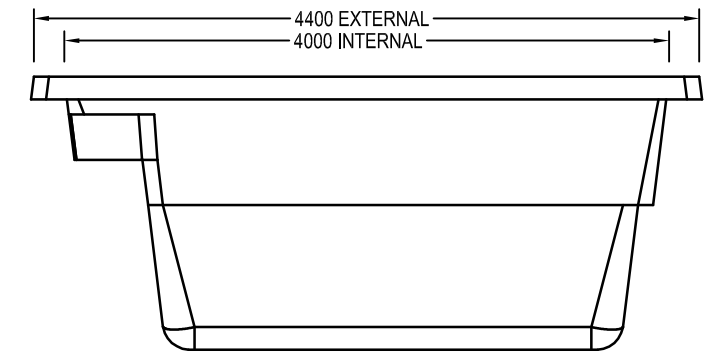
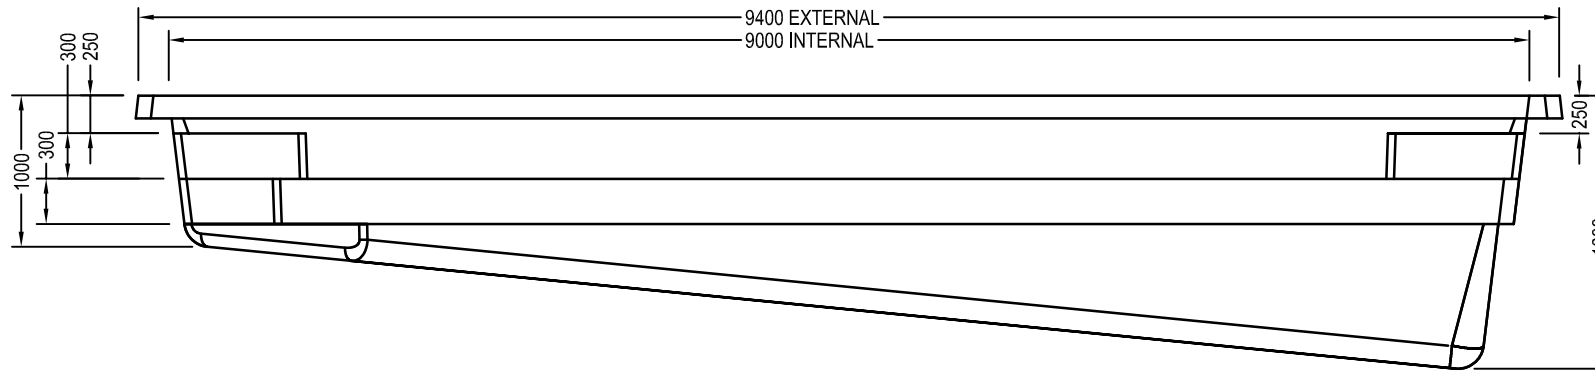
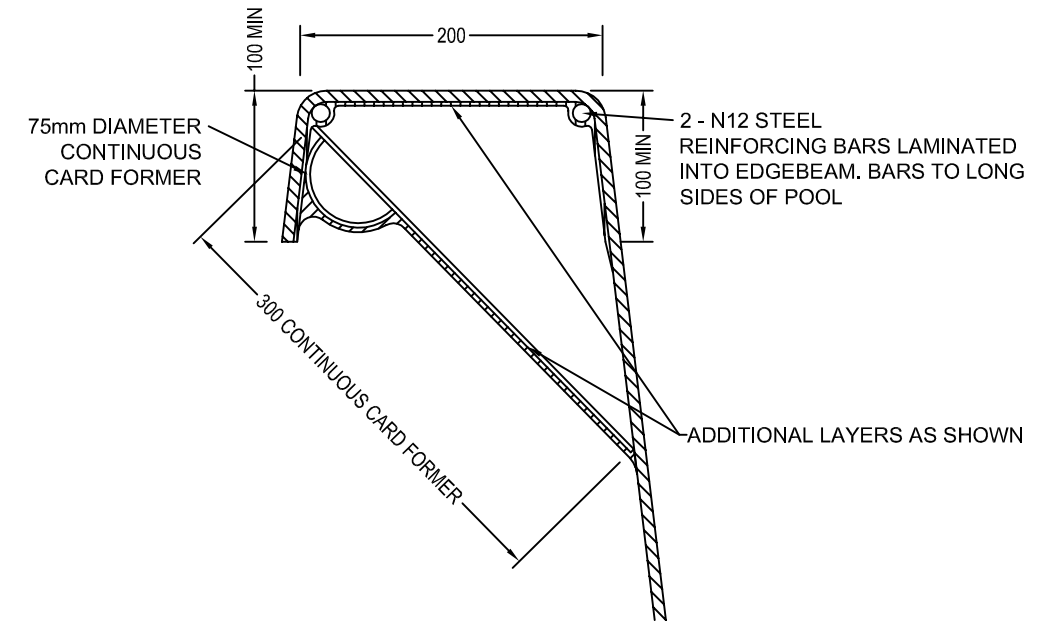


The capacity of the Westminster is 39 490 L

**FIBREGLASS
POOL DETAILS**
SCALE 1:50

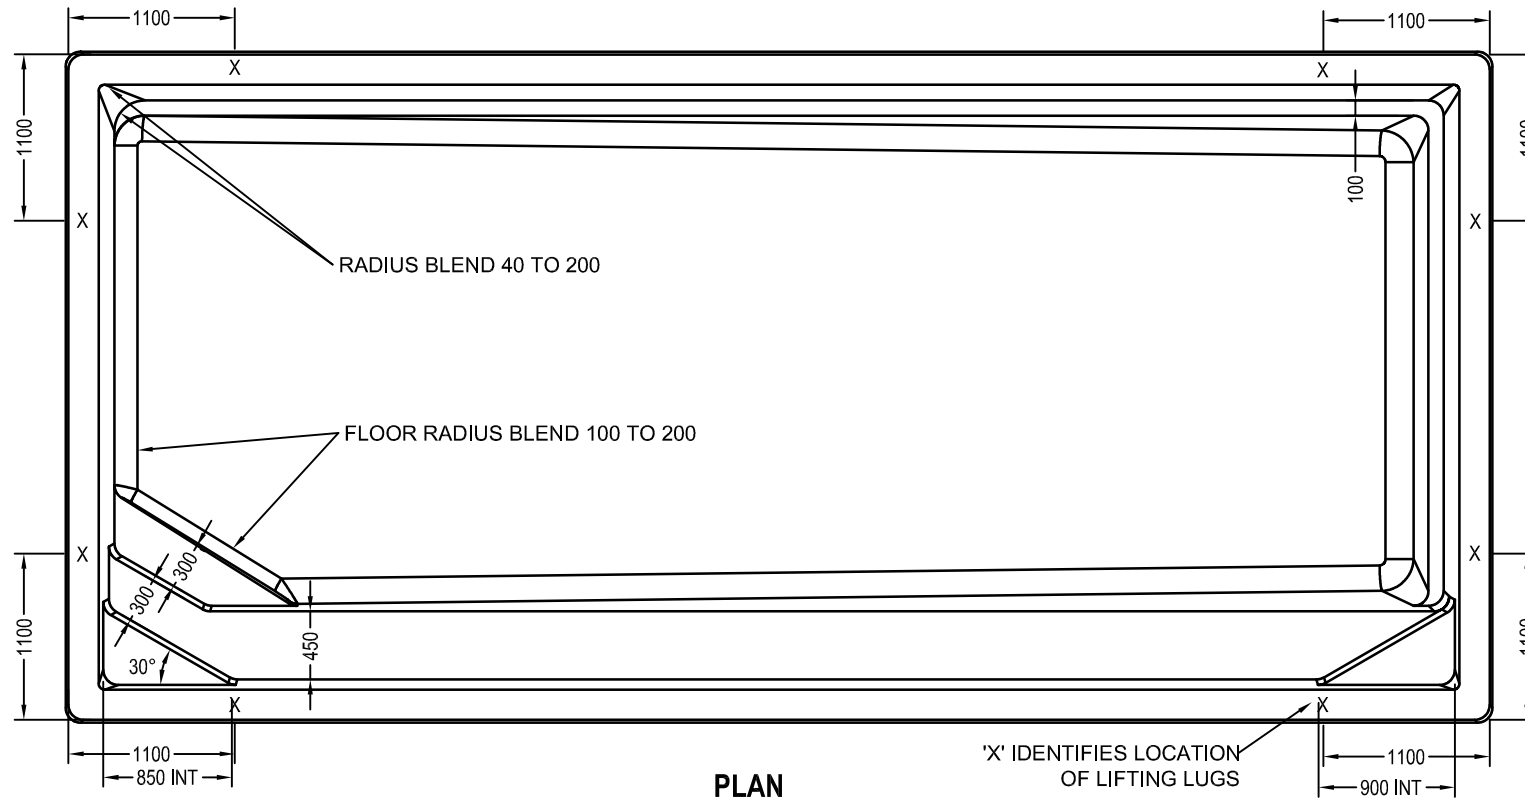

FOR PERMITS ONLY

REFER TO DRALT-003 FOR ALL OTHER
STRUCTURAL SPECIFICATIONS

COPY OF ORIGINAL
FOR REFERENCE ONLY



AQUATIC LEISURE TECHNOLOGIES PTY LTD
28 Orion Road, Jandakot WA 6164
t: +61 8 9258 5000 f: +61 8 9258 5500 e: info@aqualeisure.com.au
ACN 008 905 888 ABN 23 008 905 888 www.aqualeisure.com.au

COPYRIGHT RESERVED - This drawing and all the information thereon remains the property of Aquatic Leisure Technologies Pty Ltd and must not be reproduced, copied or communicated to any other party without our permission.

REVISION SUMMARY				GENERAL DETAILS			ALT DRAWING DETAILS					
Rev:	Date:	Description:	Drawn By:	UNSPECIFIED RADII	INTERNAL - CONCAVE EXTERNAL - CONVEX	30 20	Brand:	SAPPHIRE POOLS		Approved By:		
0	23-01-2018	ORIGINAL	LSM	RELEASE ANGLE	TYPICAL	6,843°	Title:	WESTMINSTER - DETAILS		 MC ABENOJA MIEAust (Civil/Structural) Membership No. 3555124		
				NON-SKID TO ALL FLAT TRAFFICABLE AREAS			No:	DRSP-045-ED				
Previous revisions are available in superseded drawings.				ALL DIMENSIONS IN MM UNLESS OTHERWISE STATED			Rev:	0	Scale:	1:50 U.N.O.	Sheet Size:	A3